



SHEET
2

SHEET
3

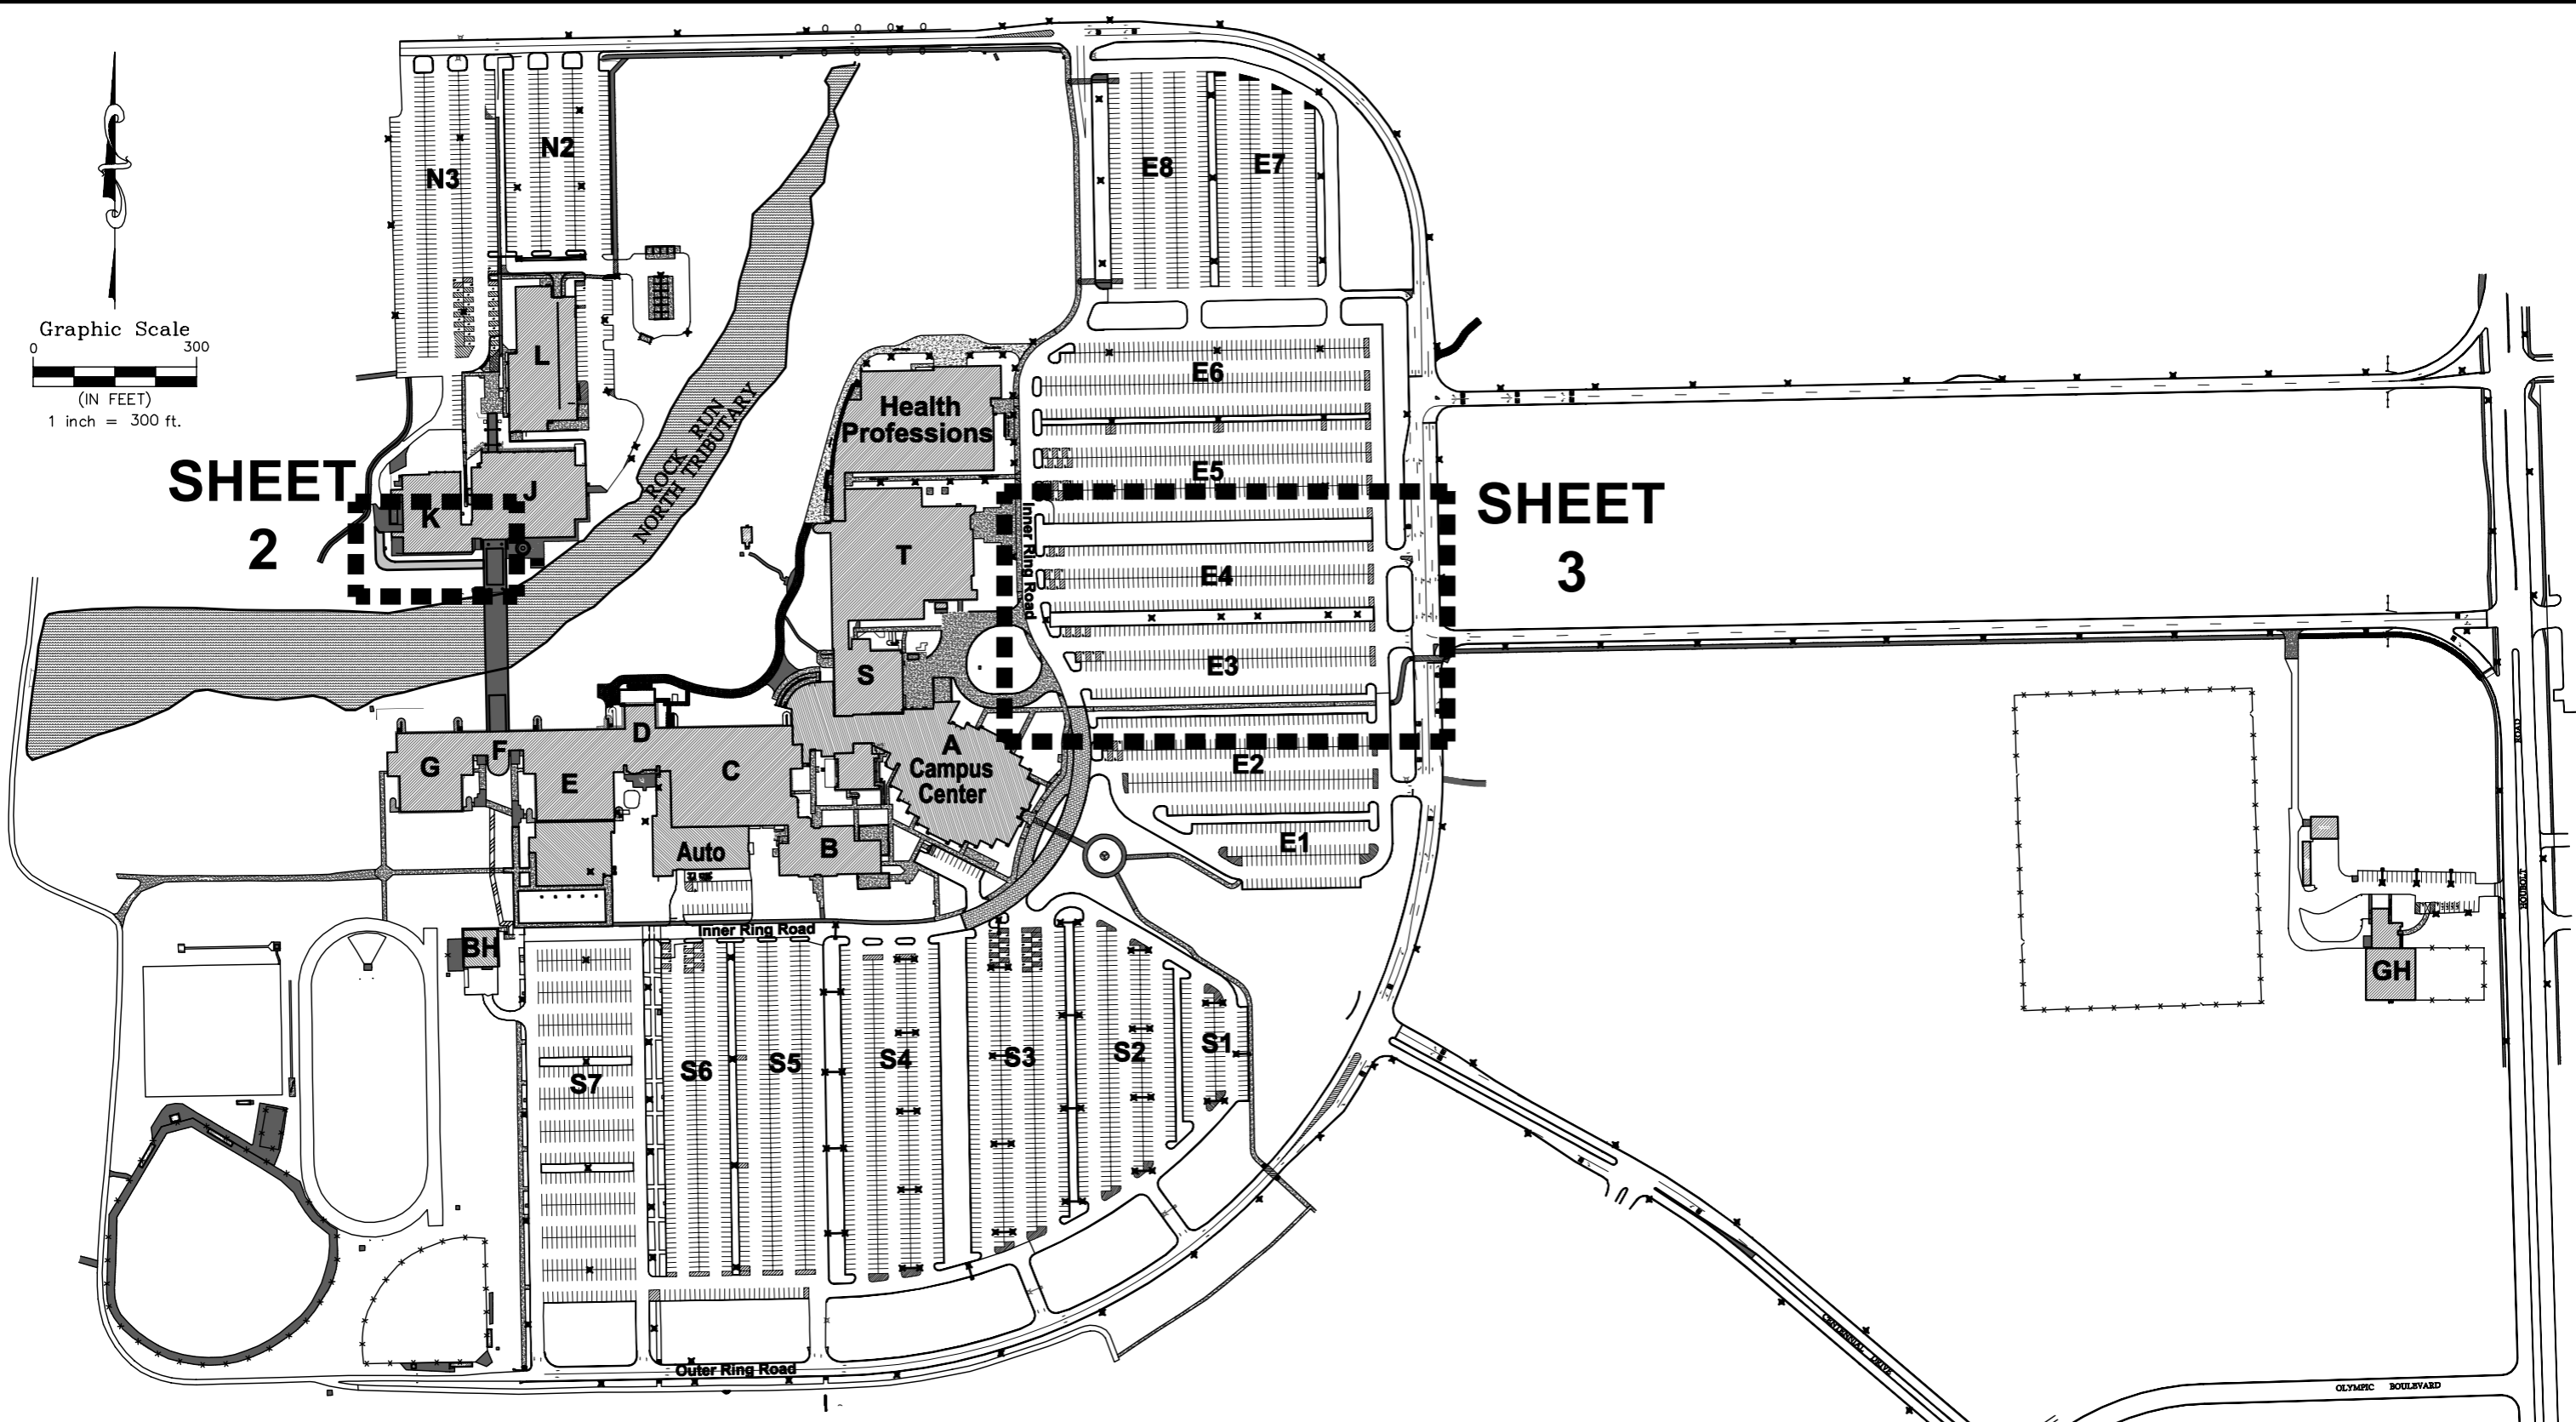

REVISIONS			
No.	DATE	DESCRIPTION	BY

DOCUMENTATION:
 PROJ. No.: 20140964.00
 DATE: 1-14-2015
 FIELD BOOK:
 PAGE:
 DRAWN BY: R.P.
 CHECKED BY: J.H.

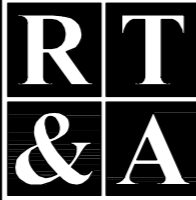




Ruettiger, Tonelli & Associates, Inc.

Surveyors • Engineers • Planners • Landscape Architects • G.I.S. Consultants
 129 CAPISTA DRIVE - SHOREWOOD, ILLINOIS 60404
 PH. (815) 744-6600 FAX (815) 744-0101
 website: www.ruettigertonnelli.com

PREPARED FOR:
JOLIET JUNIOR COLLEGE
1215 HOUBOLT ROAD
JOLIET, ILLINOIS 60431

DRAWING TITLE:
OVERALL SITE
PROJECT LOCATIONS

DRAWING No.:
114-0964-E01A
 SCALE: **AS NOTED**
SHEET 1 OF 3

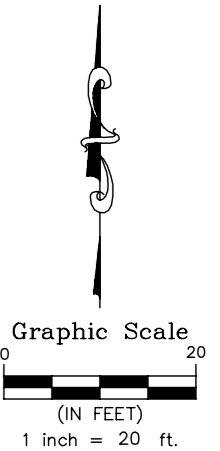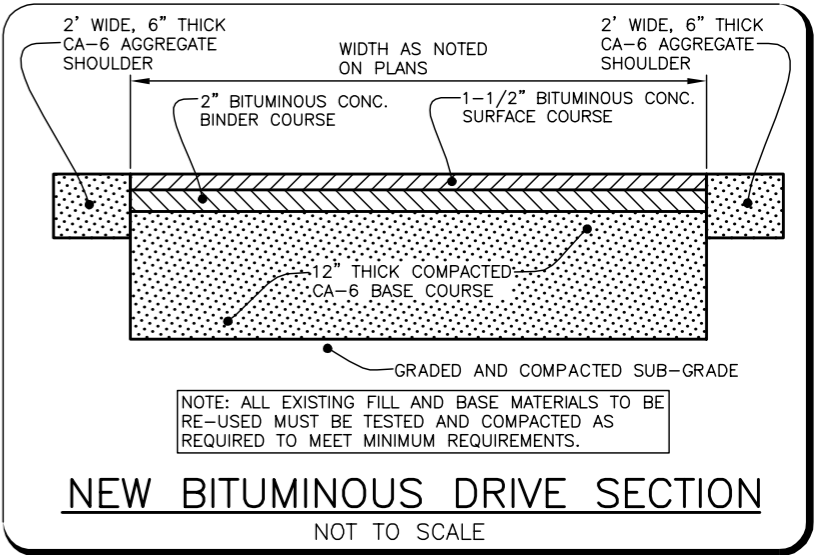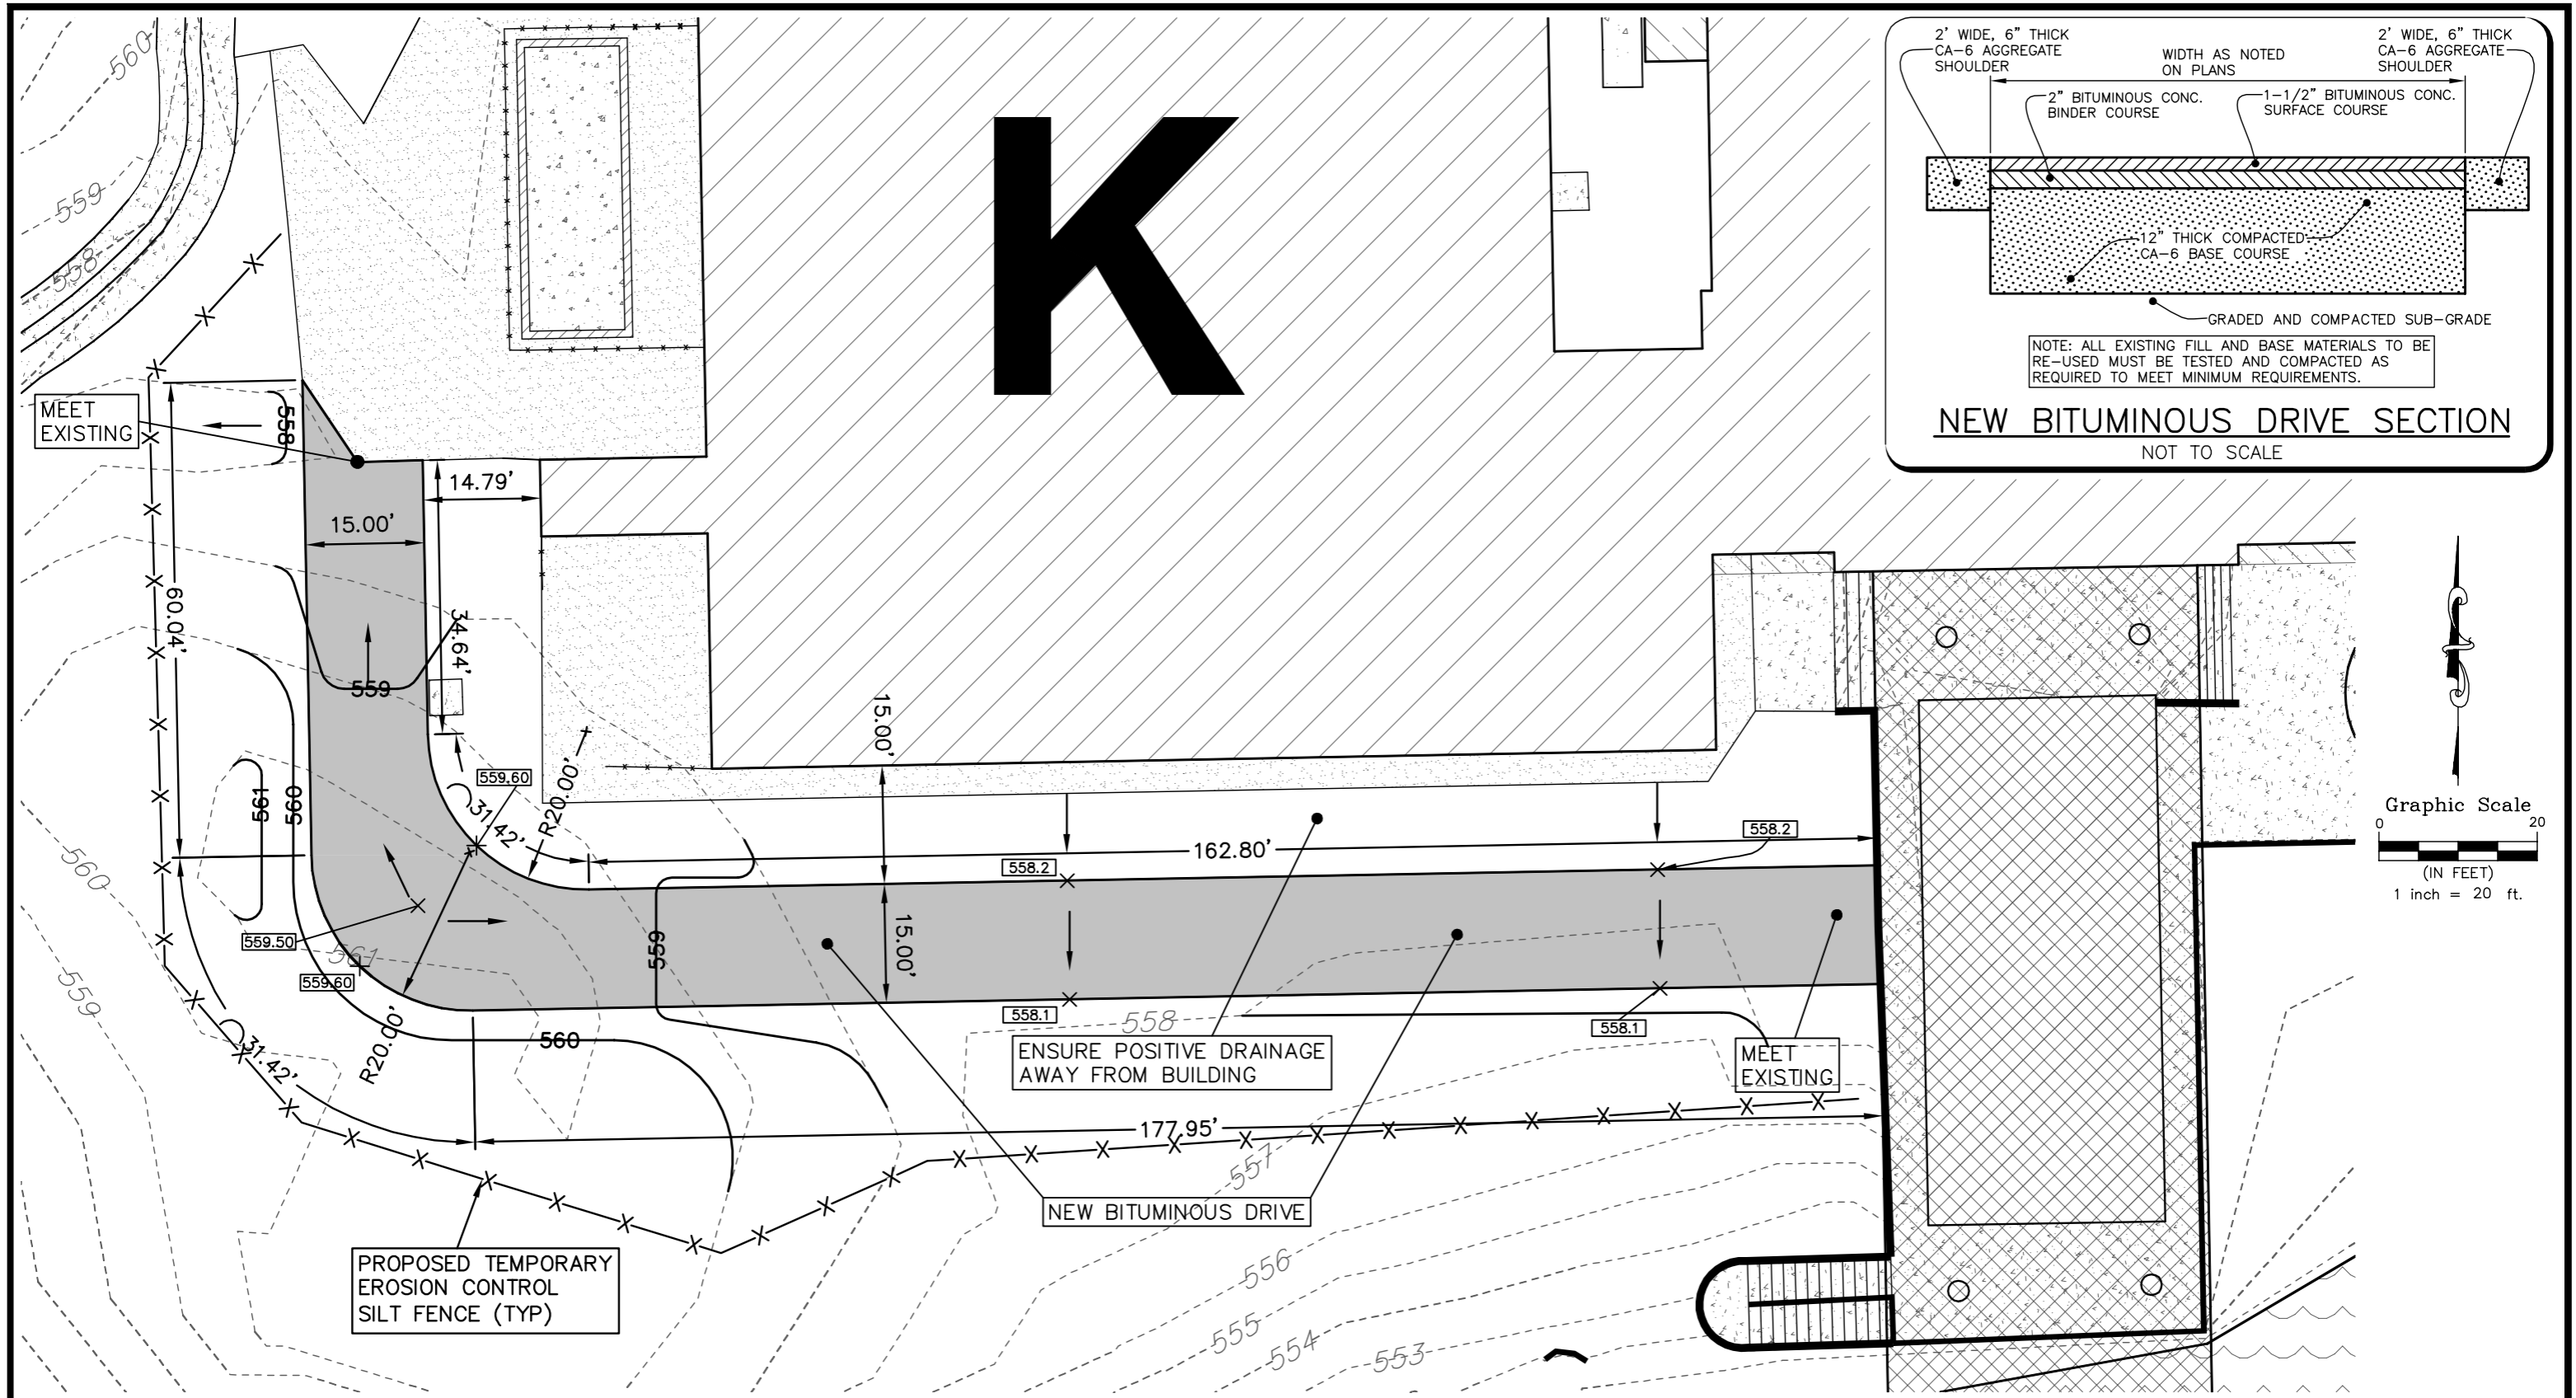

REVISIONS			
No.	DATE	DESCRIPTION	BY

DOCUMENTATION:
 PROJ. No.: 20140964.00
 DATE: 1-14-2015
 FIELD BOOK:
 PAGE:
 DRAWN BY: R.P.
 CHECKED BY: J.H.






Ruettiger, Tonelli & Associates, Inc.
 Surveyors • Engineers • Planners • Landscape Architects • G.I.S. Consultants
 129 CAPISTA DRIVE - SHOREWOOD, ILLINOIS 60404
 PH. (815) 744-6600 FAX (815) 744-0101
 website: www.ruettigertonnelli.com

PREPARED FOR:
JOLIET JUNIOR COLLEGE
1215 HOUBOLT ROAD
JOLIET, ILLINOIS 60431

DRAWING TITLE:
SITE IMPROVEMENTS
SOUTH OF "K" BUILDING

DRAWING No.:
114-0964-E01B
 SCALE: **AS NOTED**
SHEET 2 OF 3

Inner Ring Road

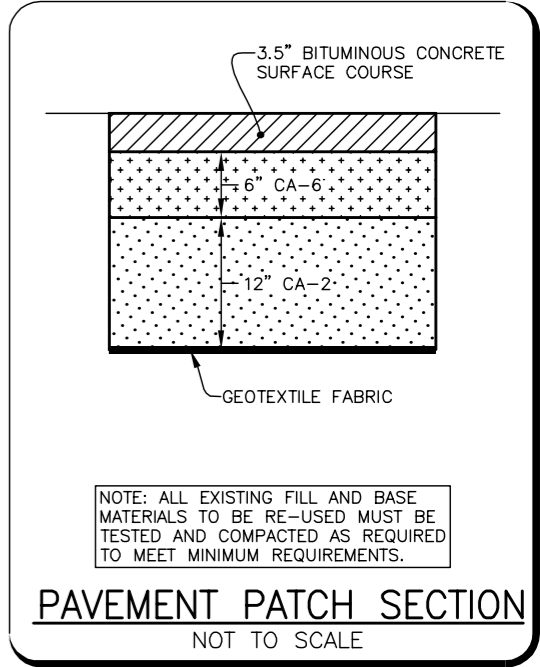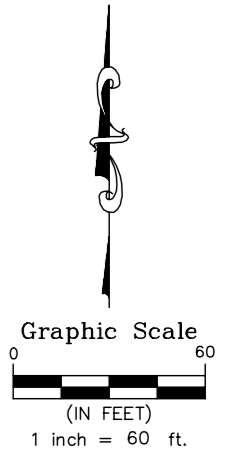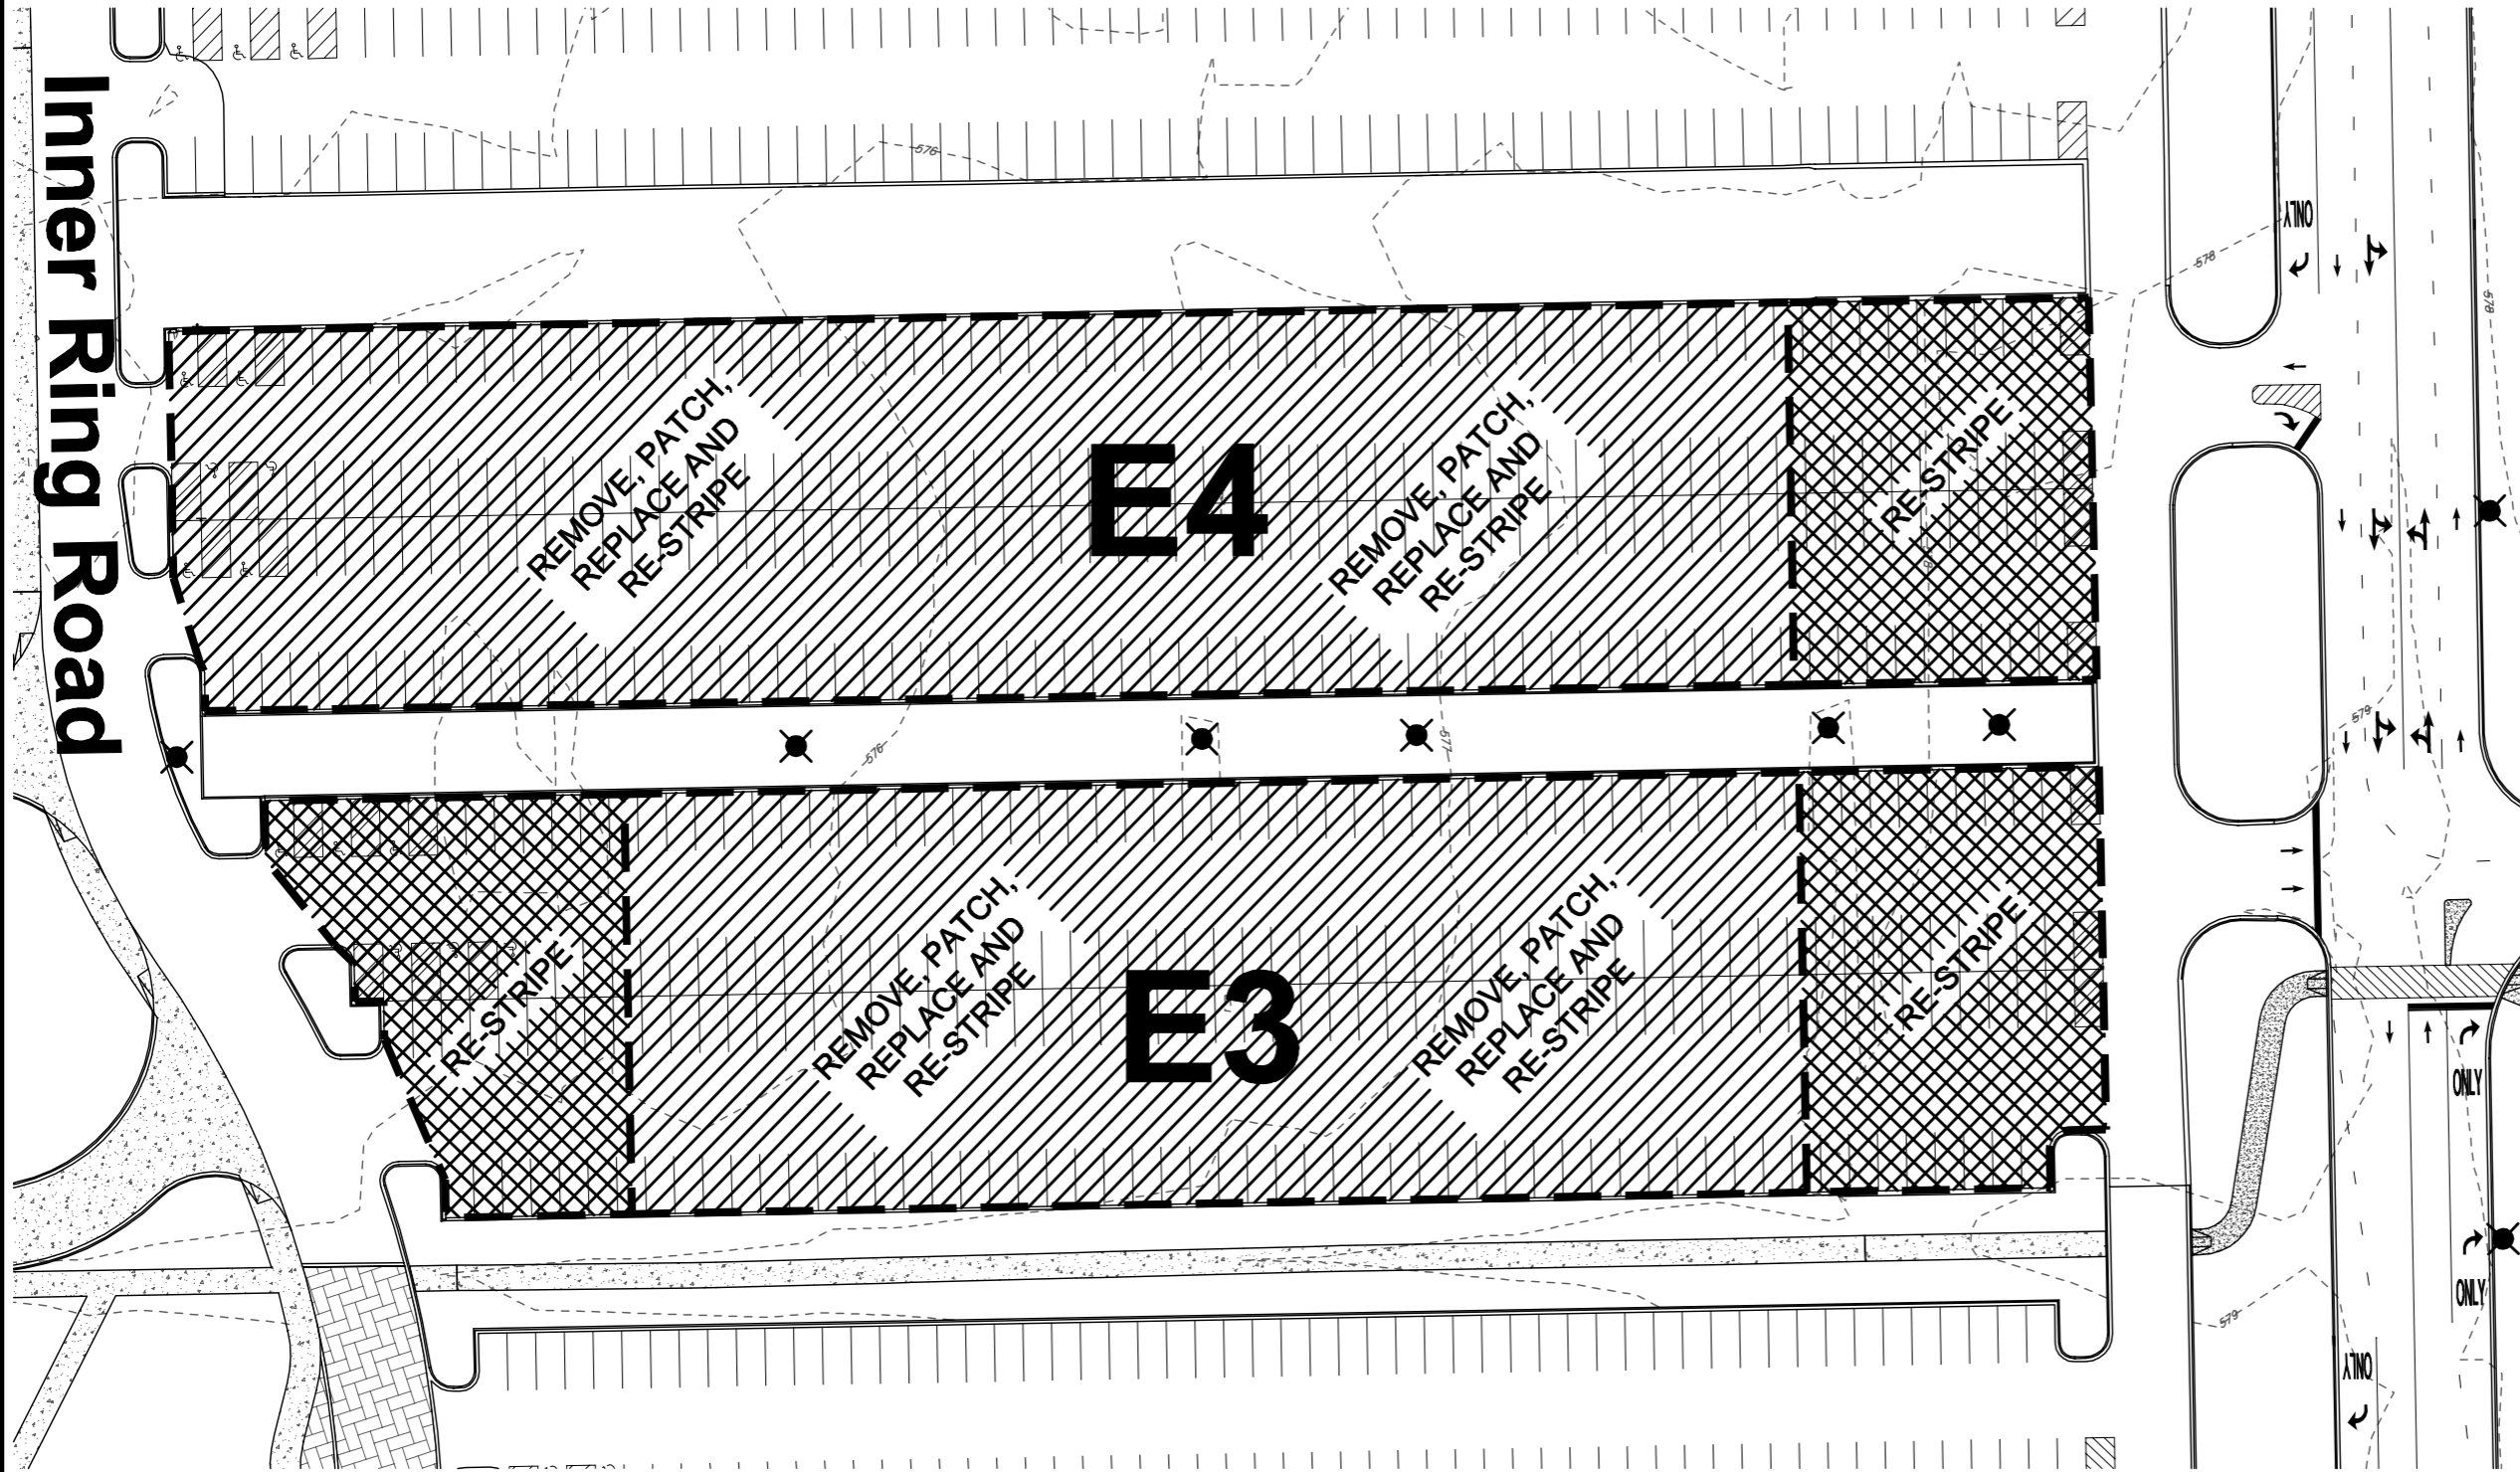

NOTE: ALL EXISTING FILL AND BASE MATERIALS TO BE RE-USED MUST BE TESTED AND COMPACTED AS REQUIRED TO MEET MINIMUM REQUIREMENTS.

PAVEMENT PATCH SECTION
NOT TO SCALE

REVISIONS			
No.	DATE	DESCRIPTION	BY

DOCUMENTATION:
 PROJ. No.: 20140964.00
 DATE: 1-14-2015
 FIELD BOOK:
 PAGE:
 DRAWN BY: R.P.
 CHECKED BY: J.H.



Ruettiger, Tonelli & Associates, Inc.
 Surveyors • Engineers • Planners • Landscape Architects • G.I.S. Consultants
 129 CAPISTA DRIVE - SHOREWOOD, ILLINOIS 60404
 PH. (815) 744-6600 FAX (815) 744-0101
 website: www.ruettigertonelli.com

PREPARED FOR:
JOLIET JUNIOR COLLEGE
1215 HOUBOLT ROAD
JOLIET, ILLINOIS 60431

DRAWING TITLE:
PARKING AREAS
E3 and E4

DRAWING No.:
114-0964-E01C
 SCALE: **AS NOTED**
SHEET 3 OF 3