
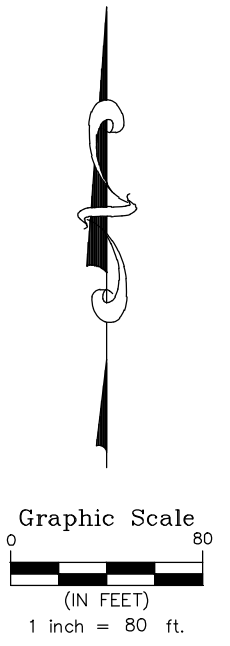






Joliet Junior College Parking Lot E5 Improvements

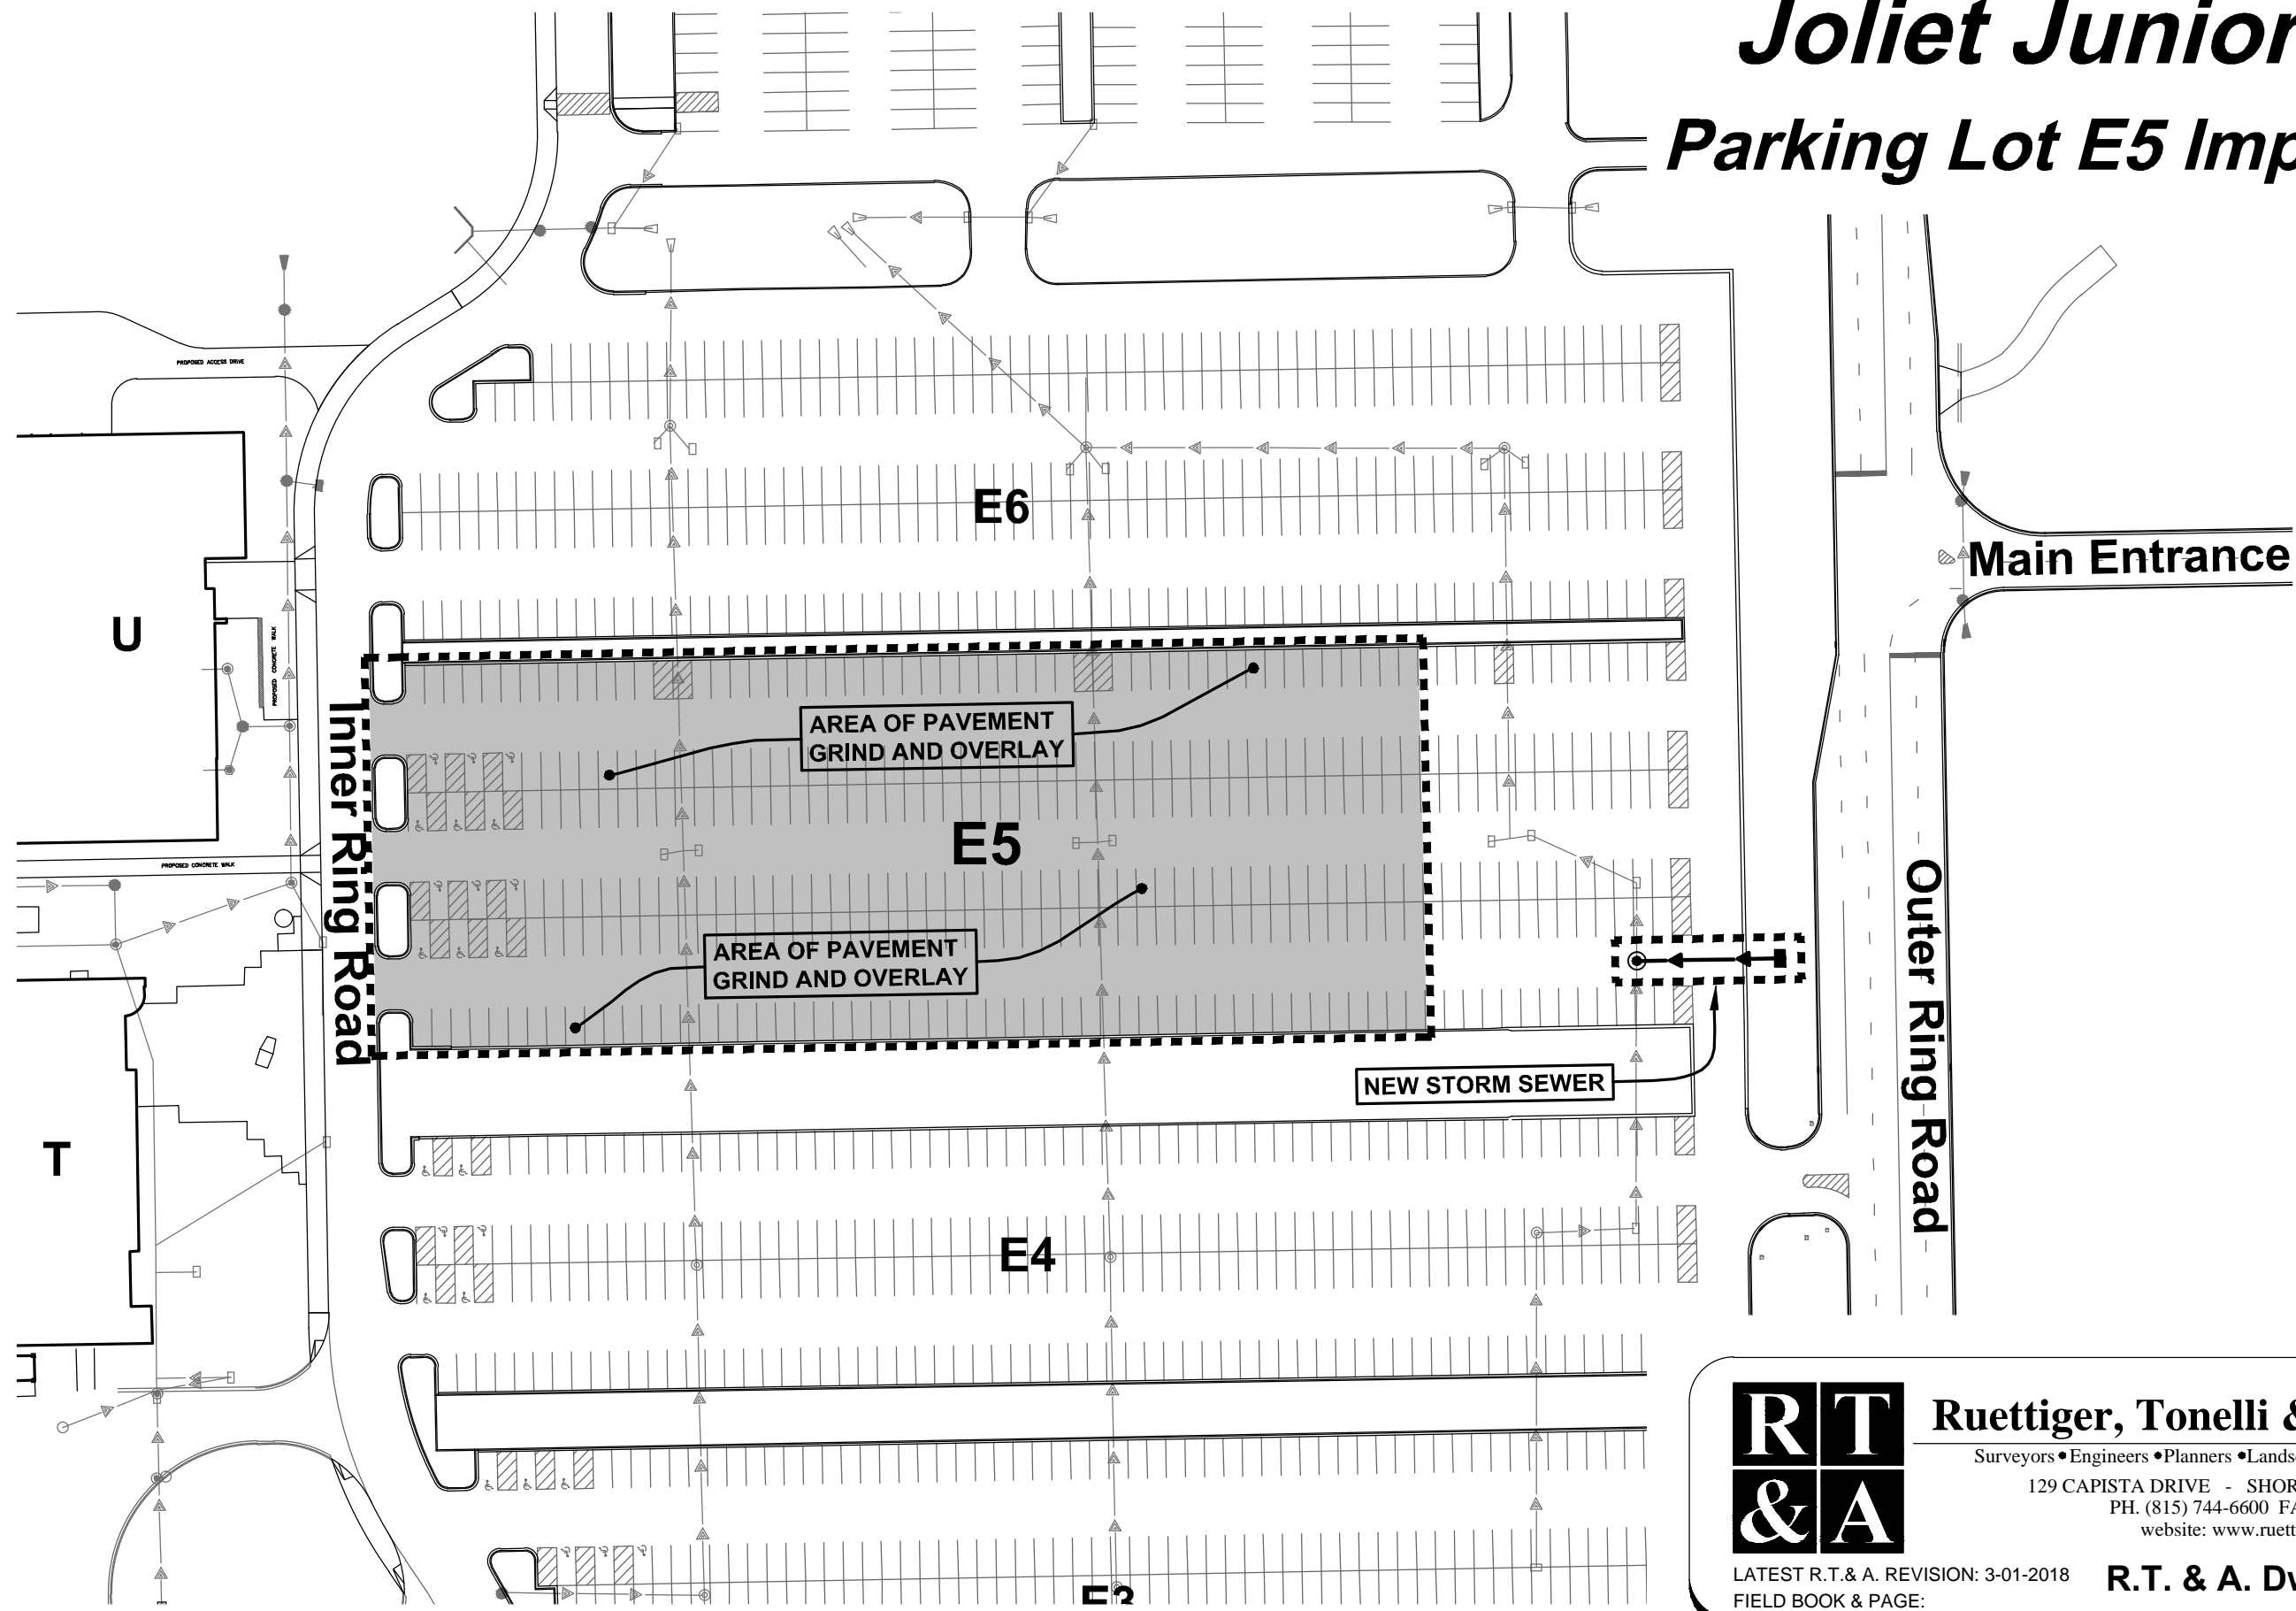

	Ruettiger, Tonelli & Associates, Inc. Surveyors • Engineers • Planners • Landscape Architects • G.I.S. Consultants 129 CAPISTA DRIVE - SHOREWOOD, ILLINOIS 60404 PH. (815) 744-6600 FAX (815) 744-0101 website: www.ruettigertonelli.com
	LATEST R.T. & A. REVISION: 3-01-2018 FIELD BOOK & PAGE:

R.T. & A. Dwg. No.: 116-0503-E02

Joliet Junior College Main Entrance Improvements

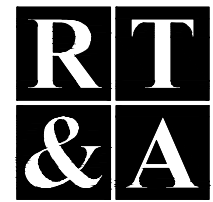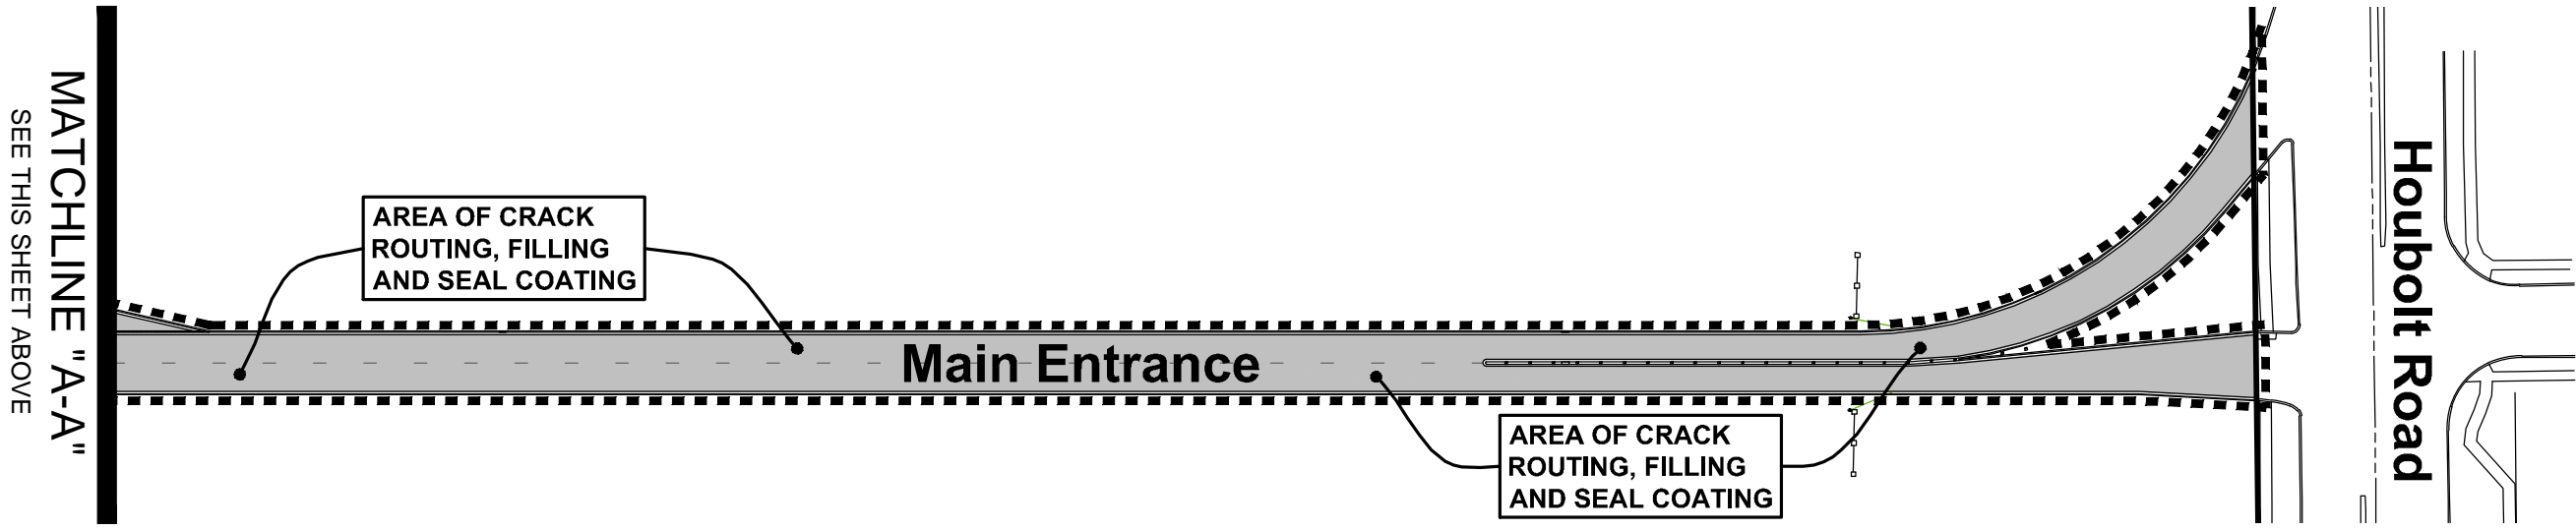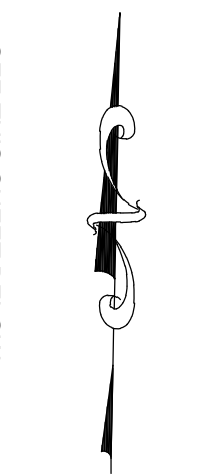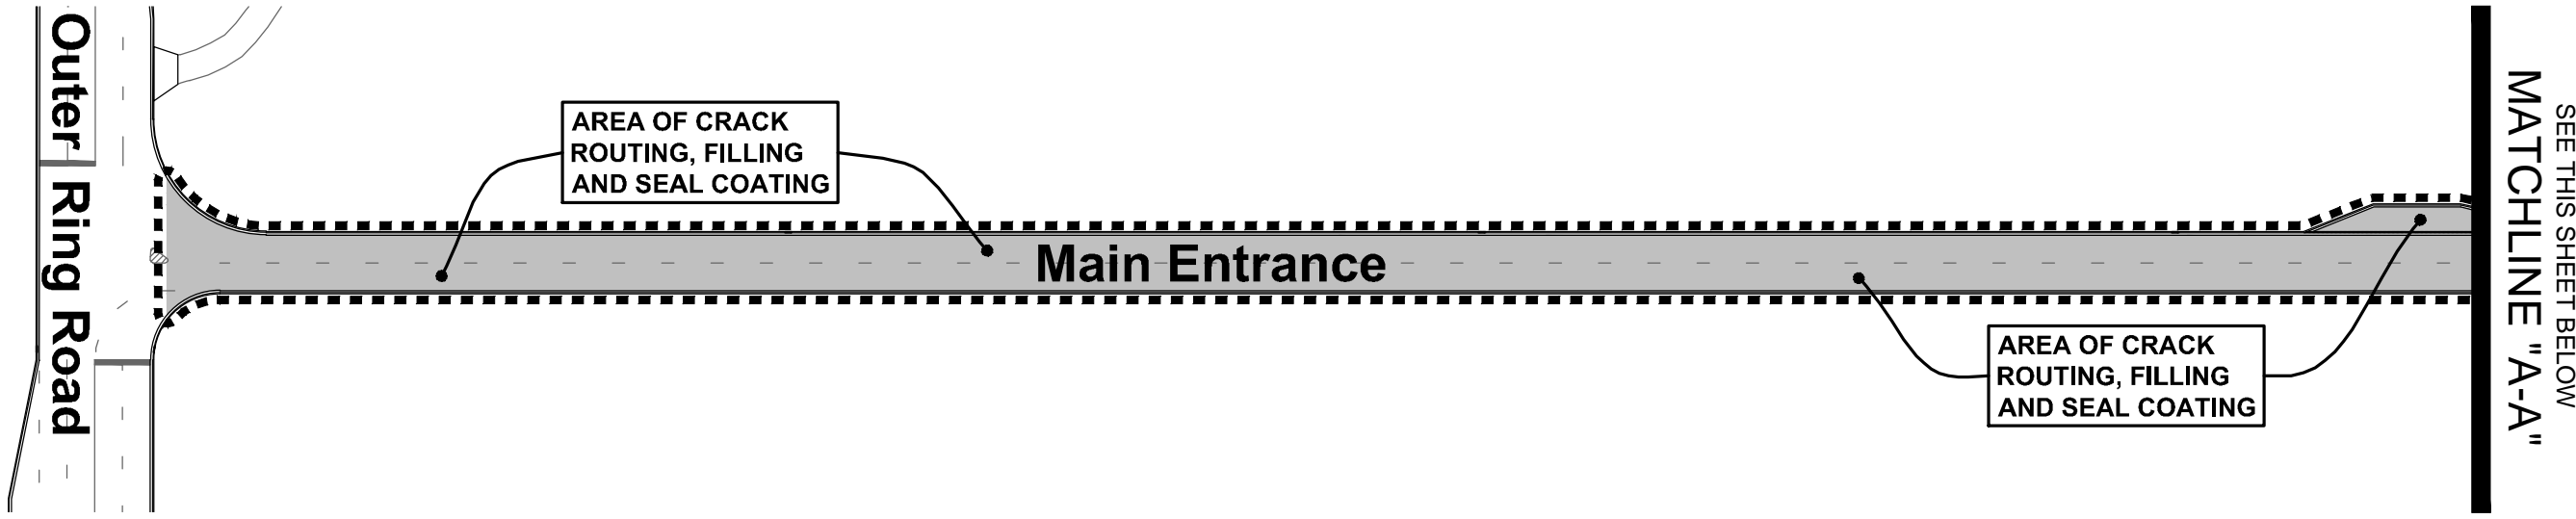

Ruettiger, Tonelli & Associates, Inc.

Surveyors • Engineers • Planners • Landscape Architects • G.I.S. Consultants
 129 CAPISTA DRIVE - SHOREWOOD, ILLINOIS 60404
 PH. (815) 744-6600 FAX (815) 744-0101
 website: www.ruettigertonelli.com

LATEST R.T. & A. REVISION: 3-01-2018
 FIELD BOOK & PAGE:

R.T. & A. Dwg. No.: 116-0503-E03