



Addendum No. 1
Page 1 of 2

DATE: February 4, 2015

Joliet Junior College
1215 Houbolt Road
Joliet, IL 60431

TO: Prospective Bidders
SUBJECT: Addendum No. 1
PROJECT NAME: Parking Lot Improvements
JJC PROJECT NO.: B15001

This Addendum forms a part of the Bidding and Contract Documents and modifies the original bidding document as posted on the JJC website. Acknowledge receipt of this addendum in the space provided on the Bid Form. FAILURE TO DO SO MAY SUBJECT BIDDER TO DISQUALIFICATION.

Questions submitted by vendors:

1. Is there any phasing required for the parking lot work, or will both be available at the same time?
 - A. The fire lane work may begin April 01. However, Parking lots E3 and E4 must begin no sooner than May 18, 2015. Lots E3 and E4 will be shut down together. The fire lane can start at the same time as the parking lots as long as the projects are complete by June 12th.**
2. Do we need QC/QA testing?
 - A. Yes, contractor is to provide QC/QA for the project.**
3. Do we need a unit price for level binder and sand mix?
 - A. No, this is not anticipated.**
4. Are we to only restripe the new areas or do they need to be seal coated as well?
 - A. No seal coating within this contract.**
5. Will patch sizes be typical width of grinder?
 - A. Engineer will mark patching as needed anticipating the contractor to utilize a grinder for removal.**
6. You call out 12" of CA2, the quarries do not have the material I am assuming you are looking for 3" stone which would be CA1 and can we use binder for the 3.5" of asphalt, plans call out surface.
 - A. The detail on Sheet 3 of 3 has been modified to describe the patch as geotextile fabric, 12" of CA-1, 6" of CA-6 and 3.5" of binder course.**



Addendum No. 1

Page 2 of 2

- 7. Please note that additional items (8 through 12) have been added under Parking Lot E3 to account for the resolution of minor standing water on the parking lot surface. A revised bid tabulation sheet is included.***

- 8. Please note that a \$4500 allowance has been included for each parking lot E3 and E4, and a \$1000 allowance for the fire lane. These allowances are reflected on the revised bid tabulation sheet. The contractor may not charge against this allowance until approved/authorized by JJC. All unused allowance shall be returned to JJC via change order for a credit.***

End of Addendum #1

EXECUTE AND ATTACH TO PROPOSAL FORM

JOLIET JUNIOR COLLEGE – REQUEST FOR BID

DRAWINGS ARE AVAILABLE ON THE FOLLOWING WEBSITE:

WWW.JJC.EDU/INFO/PURCHASING

BID FORM

To: Joliet Junior College
1215 Houbolt Road
Joliet, IL 60431-8938

Project: _____

Date: _____

Submitted by:

(Full Name)

(Address)

(City, State, Zip)

(Phone) (Fax) (Email)

PART 1 OFFER

Having examined the site and having familiarized itself with the conditions affecting the cost of the work associated with the _____, and with the bidding documents, Bidder hereby proposes to perform everything required and to furnish all labor, materials, necessary tools, expendable equipment and transportation services necessary to complete in a workmanlike manner the subdivision of work stated above in accordance with the bidding documents for the following sums:

Parking Lot E3:

Dollars(\$ _____)

Write amount in both alpha and numeric, in case of discrepancy the lesser amount shown will govern.

Parking Lot E4:

Dollars(\$ _____)

Write amount in both alpha and numeric, in case of discrepancy the lesser amount shown will govern.

K-Building Access Drive:

Dollars(\$ _____)

Write amount in both alpha and numeric, in case of discrepancy the lesser amount shown will govern.

We have included herewith, the Security Deposit as required by the Instructions to Bidders.

Unit Pricing:

	Item Description	Unit	Quantity	Unit Price	Total Price
A. Parking Lot E3					
1.	Traffic Control	LS	1		
2.	Patch base	SY	750		
3.	Adjust storm structure	EA	1		
4.	Remove (grind) bituminous surface 1.5"	SY	5450		
5.	Bituminous surface course 1.5"	SY	5450		
6.	Pavement marking	LF	4300		
7.	ADA parking stall	EA	6		
8.	2' dia. Inlet with Type I frame and grate	EA	1		
9.	12" RCP storm sewer	LF	20		
10.	Trench backfill	CY	10		
11.	Saw cut pavement	LF	50		
12.	Connect to existing storm structure	EA	1		
13.	Allowance		1	\$4,500.00	\$4,500.00
Subtotal					
B. Parking Lot E4					
1.	Traffic control	LS	1		
2.	Patch base	SY	750		
3.	Adjust storm structure	EA	3		
4.	Remove (grind) bituminous surface 1.5"	SY	6736		
5.	Bituminous surface course 1.5"	SY	6736		
6.	Pavement marking	LF	5040		
7.	ADA parking stall	EA	6		
8.	Allowance		1	\$4,500.00	\$4,500.00
Subtotal					
C. K Building Access Drive					
1.	Silt fence	LF	300		
2.	Remove "driveable grass"	SY	400		
3.	Excavation to subgrade	CY	70		
4.	Aggregate base course 12"	SY	400		
5.	Bituminous binder course 2"	SY	400		
6.	Bituminous surface course 1.5"	SY	400		
7.	Aggregate shoulder 6"	SY	100		
8.	Restoration	SY	500		
9.	Allowance		1	\$1,000.00	\$1,000.00
Subtotal					

TOTAL IMPROVEMENTS

PART 2 ACCEPTANCE

This offer shall be open to acceptance and is irrevocable for thirty (30) days from the Bid closing date.

If the bid is accepted by the Owner within the time period stated above, we will:

- A. Execute the Agreement within ten (10) days of receipt of Notice of Award.
- B. Furnish the required bonds within ten (10) days of receipt of Notice of Award in the form described in the Instruction to Bidders.
- C. Furnish the required Certificate of Insurance within ten (10) days of receipt of Notice of Award in the form and amounts described in the Instruction to Bidders.
- D. Commence work as established by the written Notice to Proceed.

If this Bid is accepted within the time stated, and we fail to commence the Work or we fail to provide the required Bonds(s), the Security Deposit shall be forfeited as damages to the Owner by reason of our failures.

In the event our Bid is not accepted within the time stated above, the required security deposit shall be returned to the undersigned, in accordance with the provisions of the Instructions to Bidders; unless a mutually satisfactory arrangement is made for its retention and validity for an extended period of time.

PART 3 CONTRACT TIME

If the Bid is accepted, we will:

- A. Complete the work in manner consistent to meet the requirements of the schedule (_____) consecutive calendar days from the date established as the Date of Commencement in the Notice to Proceed.
- B. Contractor has examined the Schedule included in these documents and takes no exception, or records the following exceptions:

PART 4 CONTRACTOR'S FEES FOR CHANGES IN THE WORK

Lump Sum of Time and Materials Changes: We the undersigned bidder agree that the following percentages for overhead and profit shall be added to job costs for the net amount of work added to or deleted from the contract by written lump sum or time and material change orders recommended by the Engineer and approved by the Owner:

Add to net extra for job costs for additional work performed by:

Our own forces 12%

Our subcontractor 5% (including assigned subcontractors)

Note: Insurance, bond, and taxes are considered as job cost items and are not included in the percentages listed above.

PART 5 ADDENDA

The following Addenda have been received. The modifications to the Bid Documents noted therein have been considered and all costs thereto are included in the Bid Sum.

Addendum # _____ Dated _____

Addendum # _____ Dated _____

Addendum # _____ Dated _____

PART 6 SUBCONTRACTORS

A. The following work will be performed (or provided) by the Subcontractors we have indicated below:

	<u>Name of Subcontractor</u>	<u>Work Performed</u>
1.	_____	_____
2.	_____	_____
3.	_____	_____
4.	_____	_____

B. We understand, and hereby agree, that we are obligated to use the indicated subcontractors, unless prior written permission to change has been obtained from the Owner.

PART 7 RELATED WORK EXPERIENCE

List a minimum of three jobs of similar type and scope performed in the last five years:

1. Client: _____
Building: _____
Phone: _____
Contact Name: _____
Dollar Amount: _____

2. Client: _____
Building: _____
Phone: _____
Contact Name: _____
Dollar Amount: _____

3. Client: _____
Building: _____
Phone: _____
Contact Name: _____
Dollar Amount: _____

PART 8 BID FORM ADDITION

Apprenticeship and Training Certification

In accordance with the Illinois Procurement Code, the Bidder certifies that the work to be performed by it and/or its subcontractors shall, at the time of such bid opening and at the time of the performance of work pursuant to the terms of this Contract, shall have participated in the approved apprenticeship and training programs as provided for above. The bidder shall list, in the space below, the official name of the program sponsor holding the certificate of registration or all types of work or crafts in which the bidder is a participant and that will be performed by the bidder and its subcontractor's employees. Work that will be sub-contracted shall be indicated to be

subcontracted work as provided for herein. **Failure to list required information may result in disqualification of bid.**

PART 9 CONTRACTOR EVALUATION

Upon completion of the project, a Construction Contractor Performance Evaluation form will be completed by the A/E and the JJC Project Coordinator. The contractor will be evaluated in the following categories:

- Professionally Administered and Supervised Work
- Business Practices
- Overall Performance
- Workmanship
- Timeliness
- Project Management

PART 10 BID FORM SIGNATURES(S)

The Corporate Seal of:

(Bidder – please print the full name of your Proprietorship, Partnership, or Corporation)

Was hereunto affixed in the presence of:


<hr/>	<hr/>
(Authorized signing officer)	(Title)

(Seal)

<hr/>	<hr/>
(Authorized signing officer)	(Title)


If the bid is a joint venture or partnership, add additional forms of execution for each member of the joint venture in the appropriate form or forms as above.

END OF SECTION

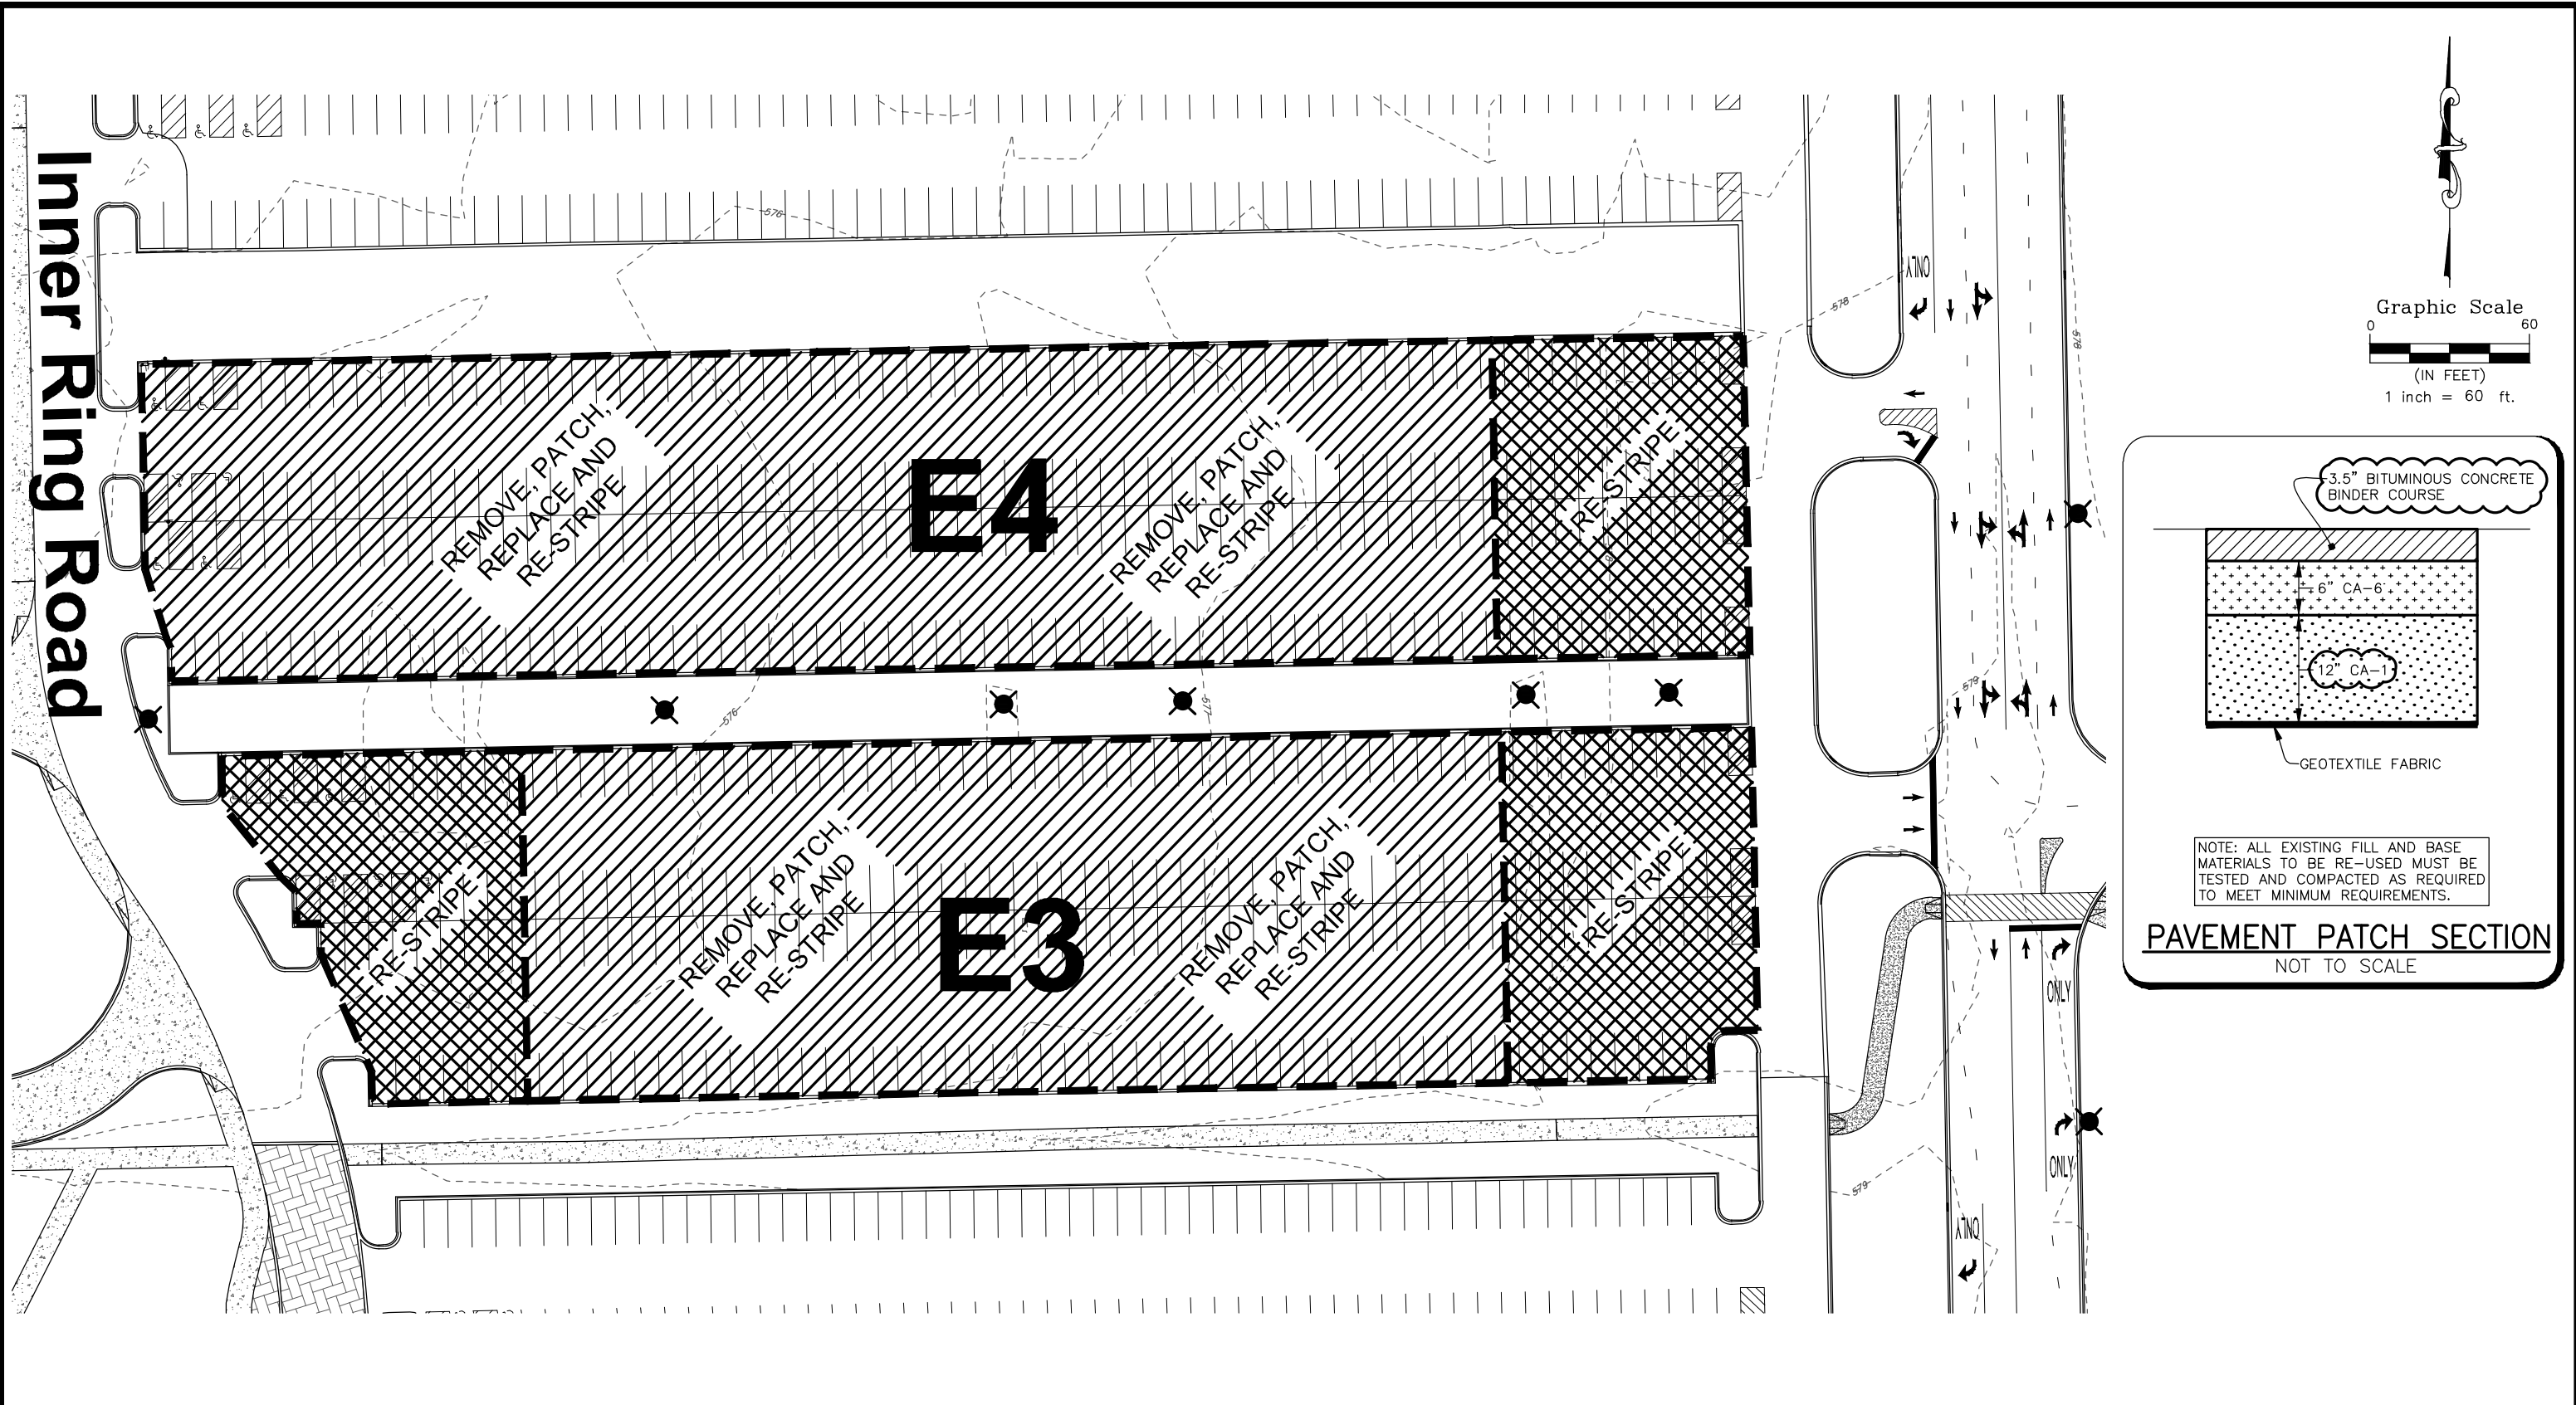

REVISIONS			
No.	DATE	DESCRIPTION	BY
1	2-04-15	CROSS-SECTION PER ADDENDUM 1	R.P.

DOCUMENTATION:
 PROJ. No.: 20140964.00
 DATE: 1-14-2015
 FIELD BOOK:
 PAGE:
 DRAWN BY: R.P.
 CHECKED BY: J.H.

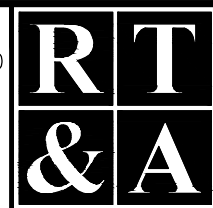

Ruettiger, Tonelli & Associates, Inc.
 Surveyors • Engineers • Planners • Landscape Architects • G.I.S. Consultants
 129 CAPISTA DRIVE - SHOREWOOD, ILLINOIS 60404
 PH. (815) 744-6600 FAX (815) 744-0101
 website: www.ruettigertonnelli.com

PREPARED FOR:
JOLIET JUNIOR COLLEGE
 1215 HOUBOLT ROAD
 JOLIET, ILLINOIS 60431

DRAWING TITLE:
PARKING AREAS
E3 and E4

DRAWING No.:
 114-0964-E01C
 SCALE: AS NOTED
SHEET 3 OF 3