
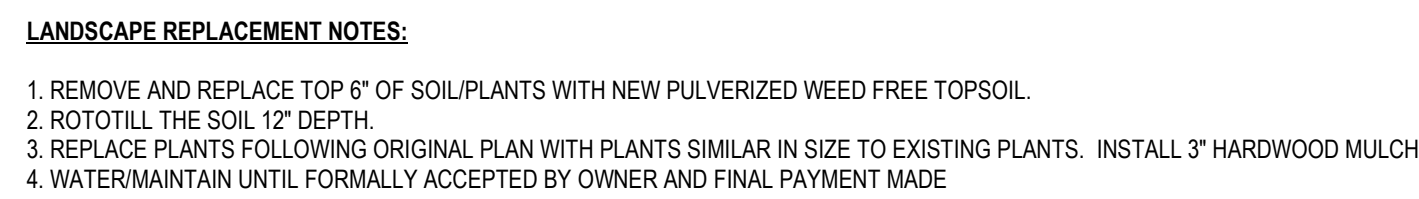


Romeoville Entrance B Canopy

Romeoville, IL 60446

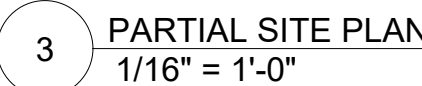

4

GENERAL DRAWINGS
G-001 TITLE SHEET

ARCHITECTURAL DRAWINGS
A-101 PARTIAL FLOOR PLAN, ELEVATIONS, SECTIONS AND
DETAILS

REFERENCE NOTES SCHEDULE DOWING ELDO-ALDOWAC	
STRA	DOCTOR
(1)	Academic life book, White's Valley 1880-1881, National Library, 100-10-101

PLANT SCHEDULE

[illegible]

1. ALL WORK SHALL BE COMPLIANT WITH THE CODES, ORDINANCES, AND REGULATIONS OF THE AUTHORITIES HAVING JURISDICTION OVER THE PROJECT LOCATION.
2. ALL TRADE CONTRACTOR'S PERSONNEL SHALL NOT BE ALLOWED ON THE PROJECT SITE WITHOUT COMPLYING WITH THE OWNER'S SECURITY PROTOCOLS.
3. ALL WORK PRODUCTS EXIST WITHIN OR BETWEEN PARTS OF THE CONTRACT DOCUMENTS, OR BETWEEN THE CONTRACT DOCUMENTS AND APPLICABLE STANDARDS, CODES, ORDINANCES, AND REGULATIONS THE MORE STRINGENT HIGH QUALITY STANDARD SHALL APPLY.
4. THE TRADE CONTRACTOR SHALL APPLY LARGE-SCALE DRAWINGS TAKE PRECEDENCE OVER SMALL SCALE DRAWINGS, FIGURED DIMENSIONS TAKE PRECEDENCE OVER UNFIGURED DIMENSIONS, AND SCHEDULED TAKE PRECEDENCE OVER GRAPHIC REPRESENTATIONS.
5. THE CONTRACT DOCUMENTS IDENTIFY THE MINIMUM AMOUNT OF WORK REQUIRED TO COMPLETE THE CONTRACT. THE CONTRACTOR SHALL OBTAIN NECESSARY FOR A COMPLETE INSTALLATION.
6. REFER TO THE PROJECT MANUAL FOR PRODUCTS, MATERIALS, AND METHODS OF INSTALLATION.
7. THE ACTUAL AREA OF WORK SHALL BE KEPT TO THE MINIMUM REQUIRED TO PROPERLY EXECUTE THE CONTRACT REQUIREMENTS. EXISTING CONDITIONS AND THE CONTRACT DOCUMENTS AND CONTRACT DOCUMENTS ARE FOR GENERAL REFERENCE AND BIDDING PURPOSES ONLY.
8. PRIOR TO BIDDING, THE TRADE CONTRACTOR SHALL FIELD VERIFY THE EXTENT OF WORK REQUIRED TO PROPERLY EXECUTE THE CONTRACT REQUIREMENTS. ADDITIONAL WORK THAT IS REQUIRED, WAS VISIBLE, AND COULD BE REASONABLY ANTICIPATED BY THE TRADE CONTRACTOR, IS THE RESPONSIBLE TRADE CONTRACTOR'S (S) AT NO ADDITIONAL COST TO THE OWNER.
9. THE TRADE CONTRACTOR SHALL BE FAMILIAR WITH THE EXISTING CONDITIONS AND NOTIFY THE ARCHITECT OR CONSTRUCTION MANAGER OF ANY CONFLICTS WITH THE CONSTRUCTION DOCUMENTS PRIOR TO PROCEEDING WITH THE WORK.
10. THE TRADE CONTRACTOR SHALL PROVIDE ALL TEMPORARY CONSTRUCTION AND/OR SHORING REQUIRED TO PROPERLY EXECUTE THE CONTRACT REQUIREMENTS.
11. PATCHING, REPAIRING, AND REFINISHING WORK SHALL BE PERFORMED BY THOSE SPECIFICALLY INVOLVED IN THAT TRADE AND SHALL MATCH THE EXISTING SURFACE CONDITION AND FINISH. REFER TO THE CONTRACT DRAWINGS FOR EXISTING BUILDING CONSTRUCTION TO REPAIR.
12. TRADE CONTRACTOR SHALL PROTECT THEIR WORK AND EXISTING CONSTRUCTION, FINISHES, AND EQUIPMENT TO REMAIN TO PREVENT DAMAGE TO WORK AND EXISTING CONSTRUCTION TO REMAIN DURING THE REMOVAL OF EXISTING WORK OR THE INSTALLATION OF NEW WORK SHALL BE REPAIRED, REPLACED, AND REFINISHED BY THE TRADE CONTRACTOR. TRADE CONTRACTOR SHALL BE RESPONSIBLE TO AT NO ADDITIONAL COST TO THE OWNER AND TO THE SATISFACTION OF THE OWNER AND ARCHITECT.
13. EXISTING SITE UTILITIES, MATERIALS, AMENITIES, LANDSCAPING, ETC. MANAGED BY THE CONSTRUCTION OPERATIONS SHALL BE RESTORED, REPAIRED, OR REPLACED BY THE RESPONSIBLE TRADE CONTRACTOR(S) AT NO ADDITIONAL COST TO THE OWNER AND TO THE SATISFACTION OF THE OWNER AND ARCHITECT.
14. CONTRACTOR SHALL COORDINATE THE WORK WITH ALL PARTIES INVOLVED SO THAT THE CONSTRUCTION CAN PROCEED SMOOTHLY, WITHOUT DELAY, AND WITHOUT INTERRUPTING THE NORMAL OPERATIONS

1. AFTER REMOVAL OF ITEMS IDENTIFIED TO BE REMOVED, CLEAN AND REPAIR THE EXISTING SURFACES TO REMAIN TO MATCH THE CONSTRUCTION MATERIALS AND METHODS. FINISHES TEXTURE, PATTERN AND COLOR WHEN OF THE SAME TYPE SHALL MATCH THE EXISTING. CLEAN, PREPARE, PAINT, ETC. EXISTING SURFACES AS REQUIRED.
2. ALL PENETRATIONS THROUGH ANY MATERIAL SHALL BE SEALED WITH A SEALANT OF THE MATERIAL APPROVED BY THE ARCHITECT PRIOR TO INSTALLATION.
3. MASONRY INELL AND/OR PATCHING SHALL MATCH THE MATERIAL, SIZE, COLOR, TEXTURE AND FINISH OF THE EXISTING MASONRY TO REMAIN. NEW MASONRY SHALL BE WHOLE UNITS TOOTHED IN TO THE EXISTING MASONRY. NO SAW CUT EDGES WILL BE ALLOWED. MORTAR JOINTS SHALL MATCH COLOR, TEXTURE AND PROFILE OF ADJACENT MASONRY.
4. STRUCTURAL LINTELS ARE REQUIRED AT ALL OPENINGS AND RECESSES IF THERE ARE ANY AND NON-LOAD BEARING MASONRY WALLS. REFER TO STRUCTURAL DRAWINGS.
5. EXPOSED OUTSIDE CORNERS OF INTERIOR CANALINE MASONRY UNITS SHALL BE CHISELED UNO.
6. PROVIDE A CONTINUOUS BEEB OF SEALANT BETWEEN DISSIMILAR MATERIALS. UNO.
7. PROVIDE AN INSULATING PROTECTION SEPARATING DISSIMILAR METALS. ALL EXPOSED PIPING AND CONDUIT SHALL BE KEPT AS CLOSE AS POSSIBLE TO WALLS STRUCTURE, AND FLOOR/ROOF DECK.
8. ALL EXTERIOR DIMENSIONS ARE TO THE OUTSIDE FACE OF FINISH MATERIAL. UNO.

RELEASE
ISSUE FOR BID
DATE OF ISSUE
12.20.19
\$ PROJECT NUMBER
21915900.00

549 W. Randolph Street, Suite 602
Chicago, IL 60661
P: 312.258.9595
www.legat.com

DEMOLITION NOTES	
NOTE	DESCRIPTION
01.01	EXISTING LANDSCAPE TO REMAIN. PROVIDE PROTECTION DURING CONSTRUCTION
03.01	PROTECT ALL CONCRETE SIDEWALL DURING DEMOLITION AND CONSTRUCTION
04.01	REMOVE FACE BRICK AND ALL ASSOCIATED COMPONENTS
26.01	REMOVE EXISTING LIGHTING FIXTURE AND RETURN TO OWNER.

