


S:\Project Management 2010-2016\Projects 2021\21-875 - Carpet U-Building Concourse\Bid Documents\Carpet U-Building Concourse-Drawing.dwg, 9/21/2020 2:25:06 PM

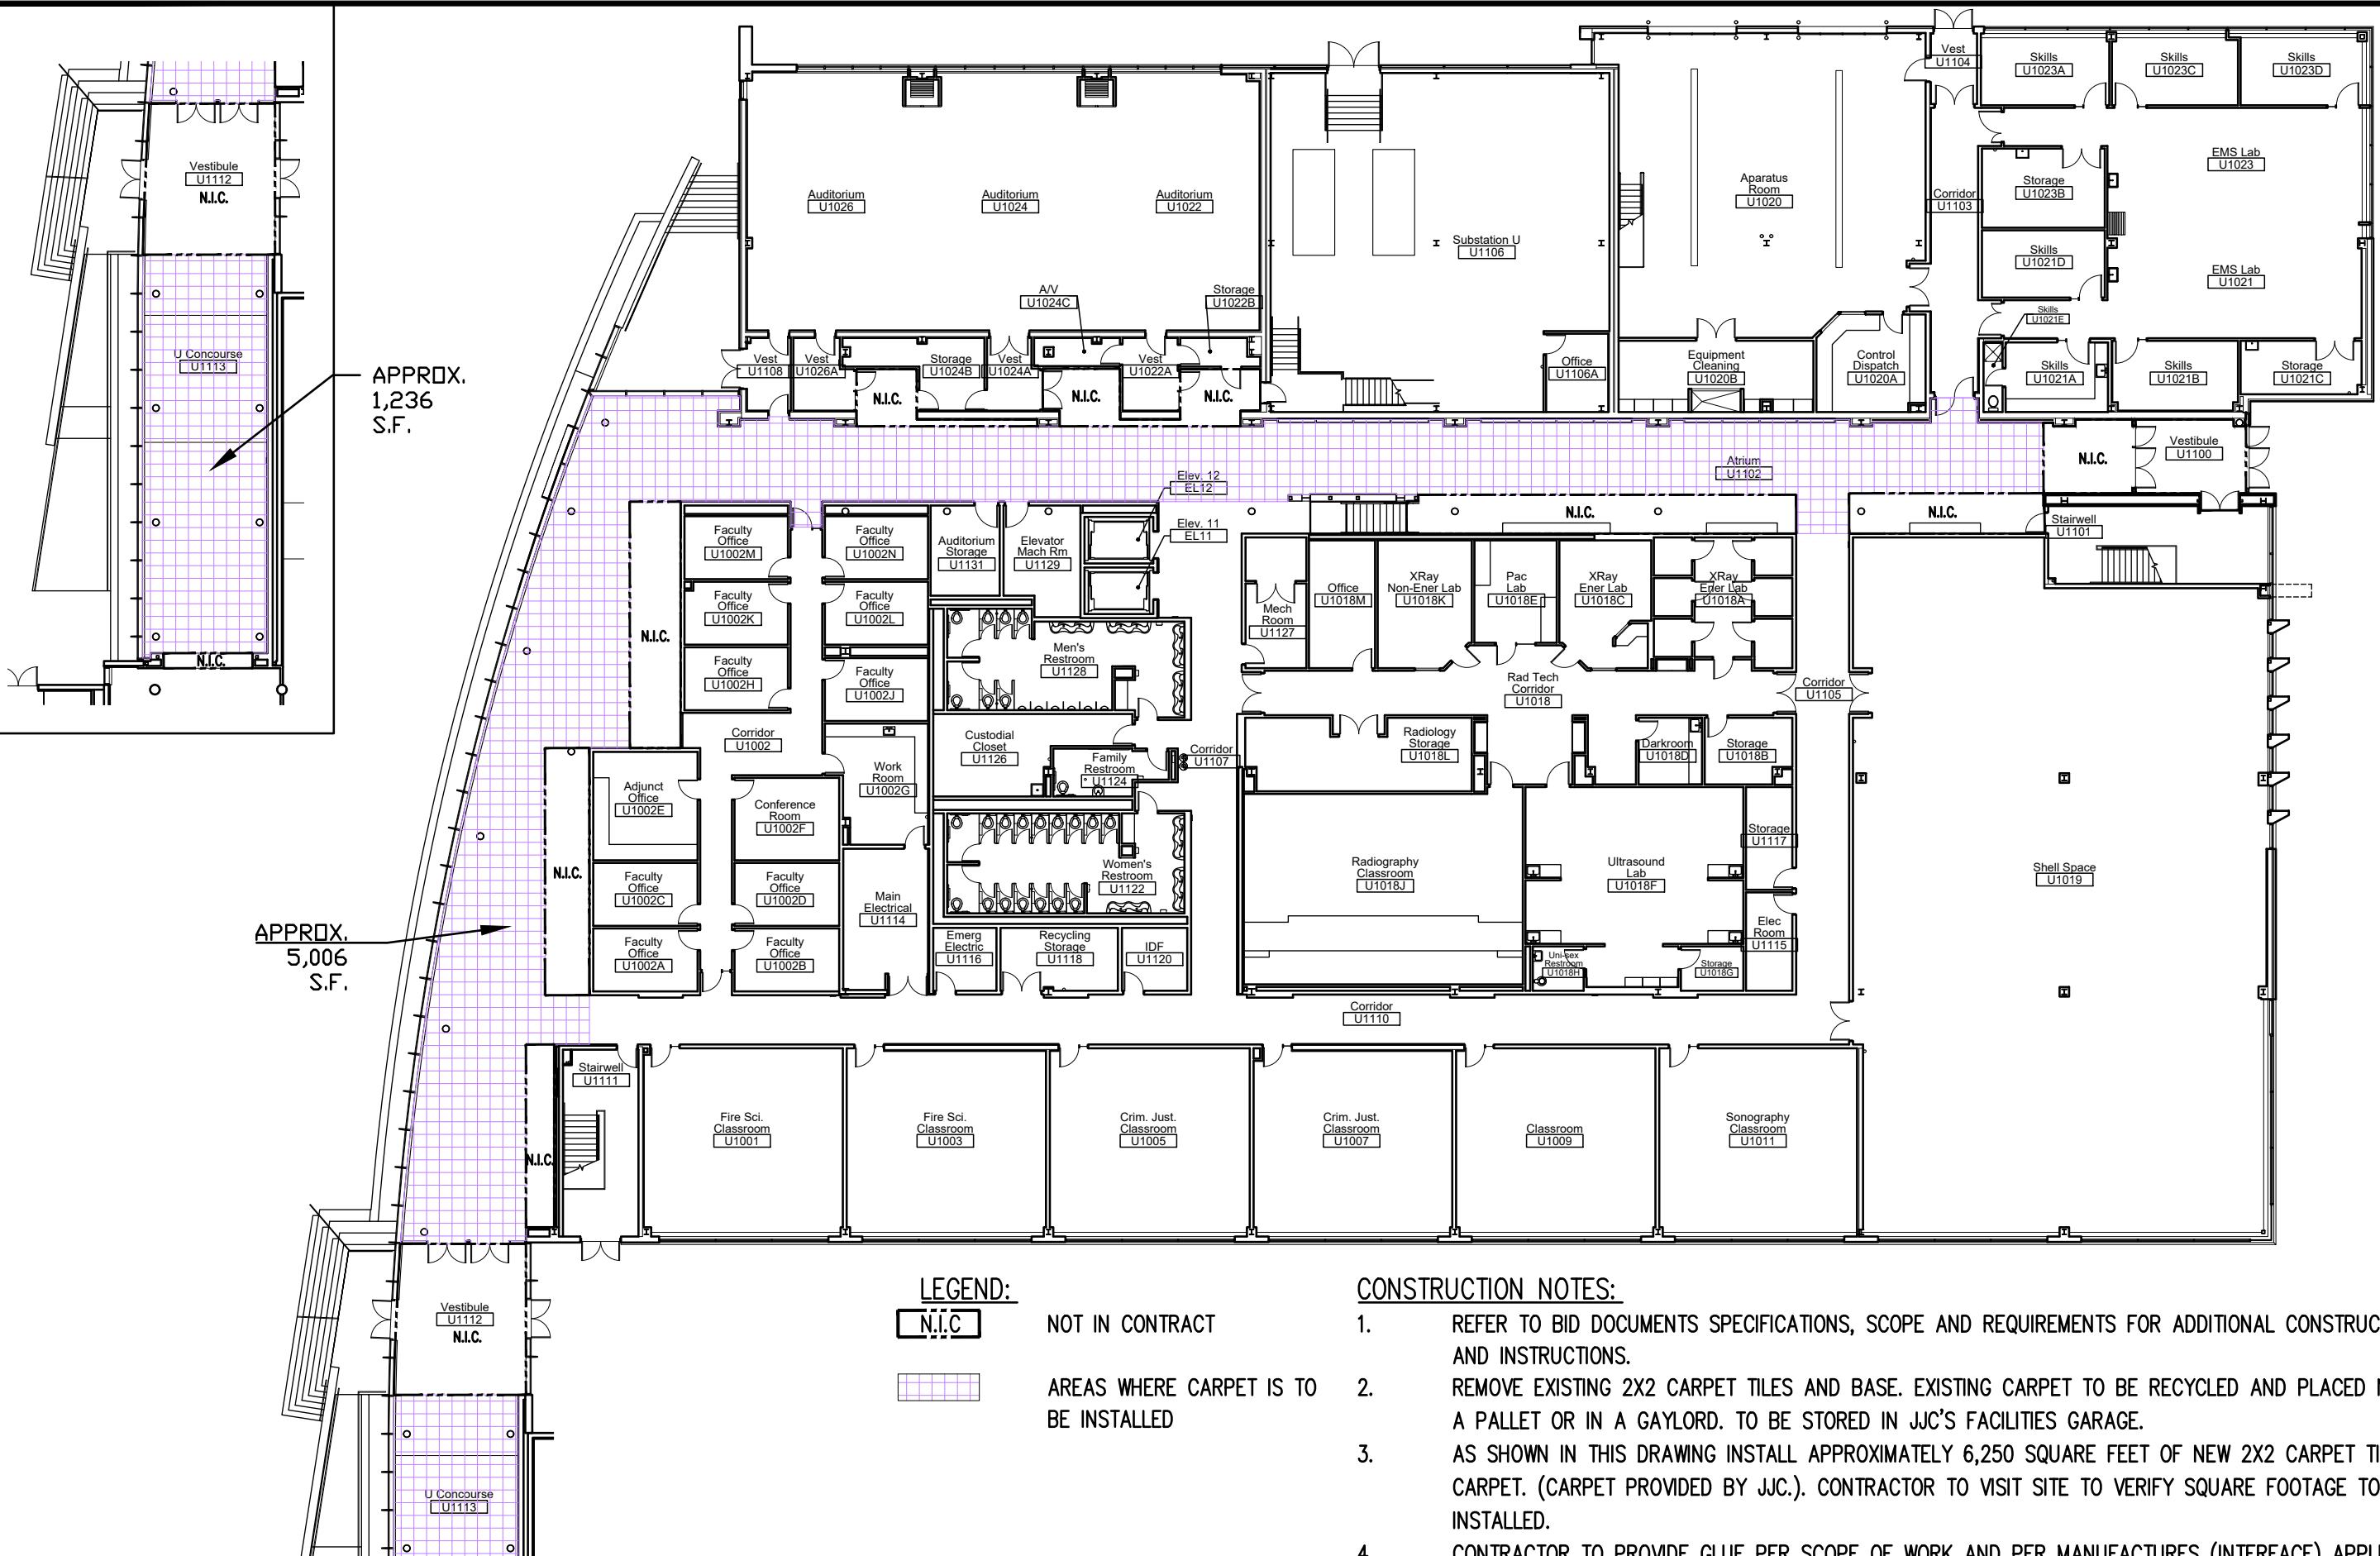

**LEGEND:**

N.I.C NOT IN CONTRACT

AREAS WHERE CARPET IS TO BE INSTALLED

**CONSTRUCTION NOTES:**

1. REFER TO BID DOCUMENTS SPECIFICATIONS, SCOPE AND REQUIREMENTS FOR ADDITIONAL CONSTRUCTION NOTES AND INSTRUCTIONS.
2. REMOVE EXISTING 2X2 CARPET TILES AND BASE. EXISTING CARPET TO BE RECYCLED AND PLACED NEATLY ON A PALLET OR IN A GAYLORD. TO BE STORED IN JJC'S FACILITIES GARAGE.
3. AS SHOWN IN THIS DRAWING INSTALL APPROXIMATELY 6,250 SQUARE FEET OF NEW 2X2 CARPET TILES CARPET. (CARPET PROVIDED BY JJC.). CONTRACTOR TO VISIT SITE TO VERIFY SQUARE FOOTAGE TO BE INSTALLED.
4. CONTRACTOR TO PROVIDE GLUE PER SCOPE OF WORK AND PER MANUFACTURERS (INTERFACE) APPLICATION AND INSTALLATION INSTRUCTIONS, AS TO NOT VOID ANY WARRANTIES.
5. PROVIDE AND INSTALL NEW JOHNSONITE 4" RUBBER COVE BASE IN THE COLOR OF BLACK AND GLUE AS REQUIRED.



**CARPET U-BUILDING CONCOURSE**

NOT TO SCALE

SHEET NO. A1

DWG. DATE: 9/21/2020  
REV. DATE: .

PROJECT NO. JJC-21-875

CARPET U-BUILDING CONCOURSE

MAIN CAMPUS  
1215 HOUBOLT RD. - JOLIET, IL. 60431

