



# PAVEMENT MARKING PLAN - JJC - MAIN CAMPUS

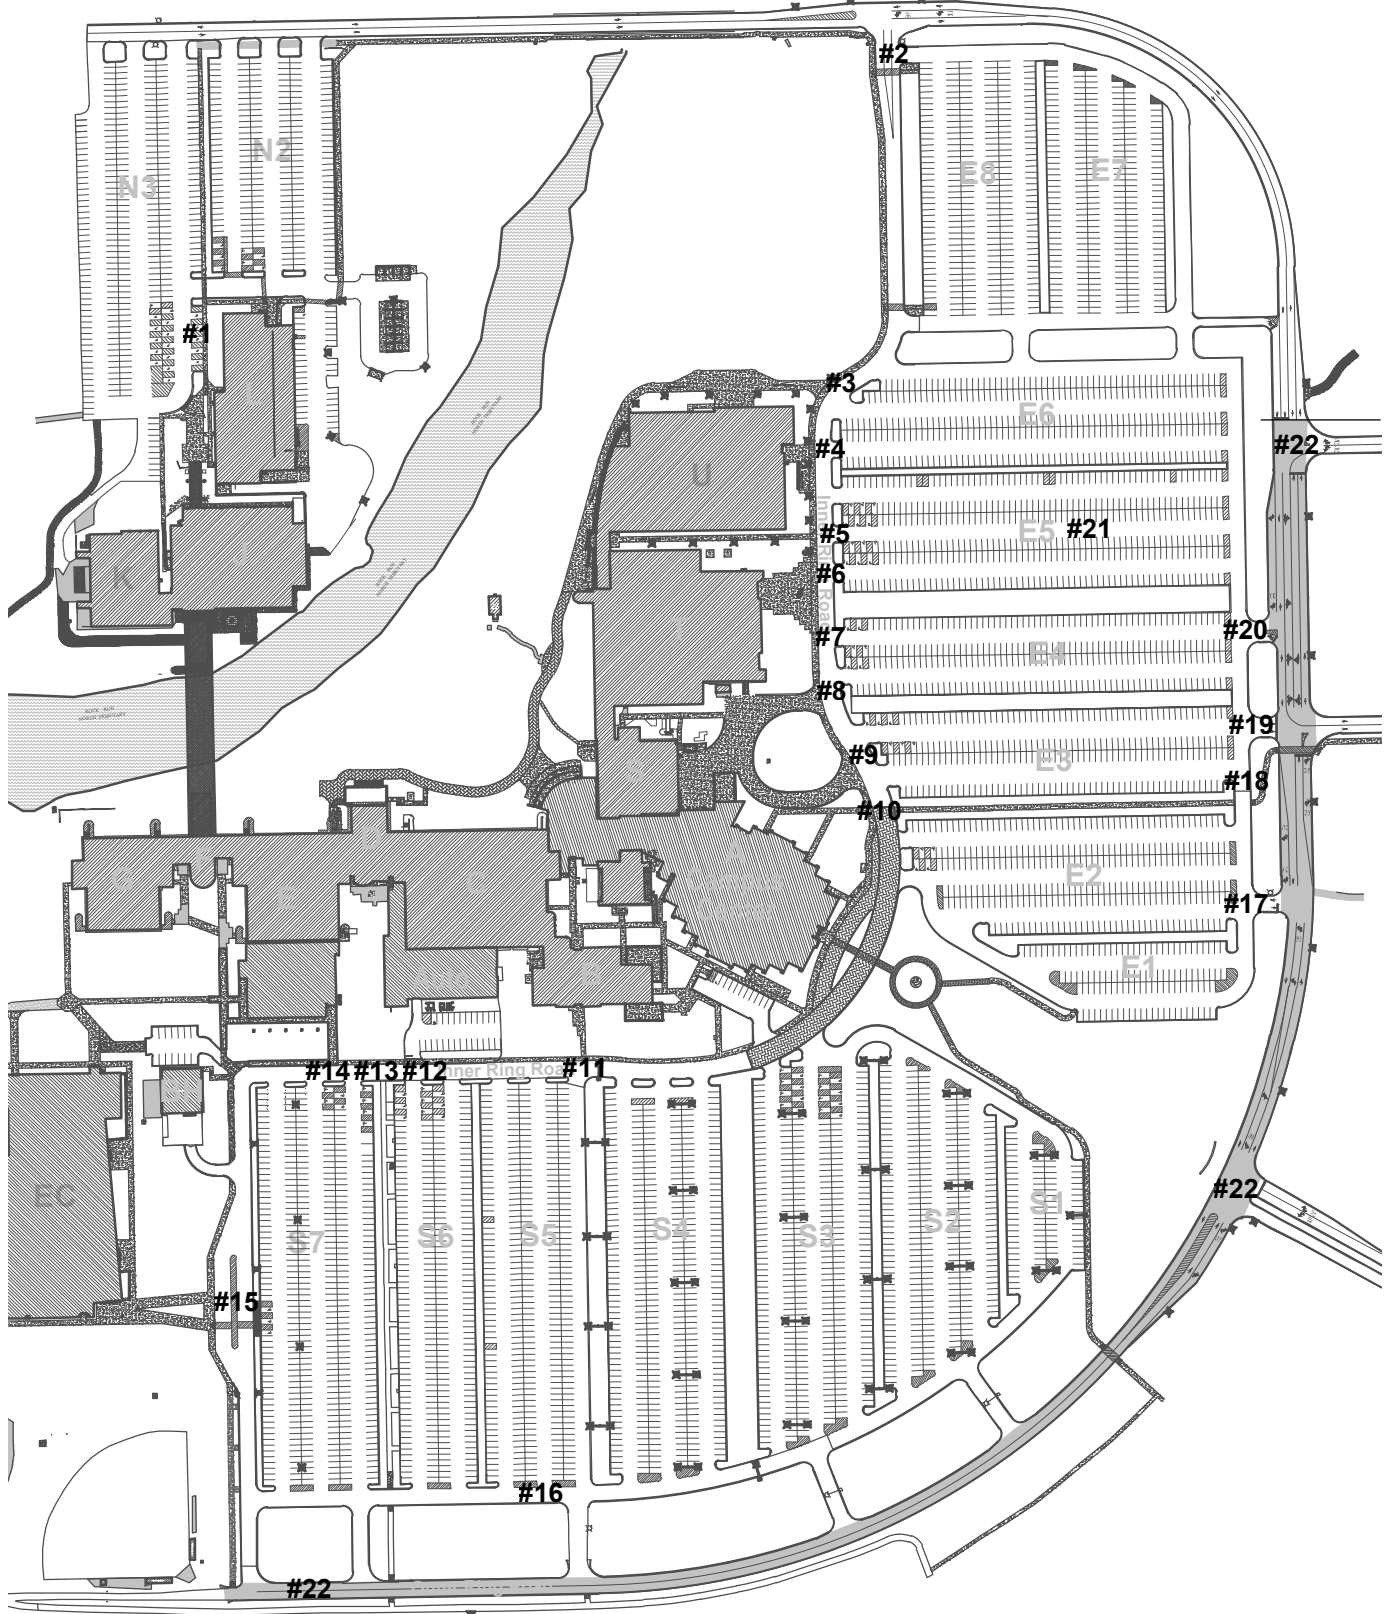

**NOTE:**  
AREA #22 INCLUDES SURFACE REMOVAL AND RESURFACE

**SHEET - 1**

Graphic Scale  
0 300  
(IN FEET)  
1 inch = 300 ft.

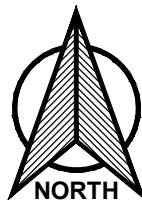

**Ruettinger, Tonelli & Associates, Inc.**

Surveyors • Engineers • Planners • Landscape Architects • G.I.S. Consultants

129 CAPISTA DRIVE - SHOREWOOD, ILLINOIS 60404


PH. (815) 744-6600 FAX (815) 744-0101

website: [www.ruettingertonelli.com](http://www.ruettingertonelli.com)

LATEST R.T. & A. REVISION: 02-09-2022

R.T. & A. Dwg. No.: 121-1534


# JJC Main Campus Pavement - Area #1

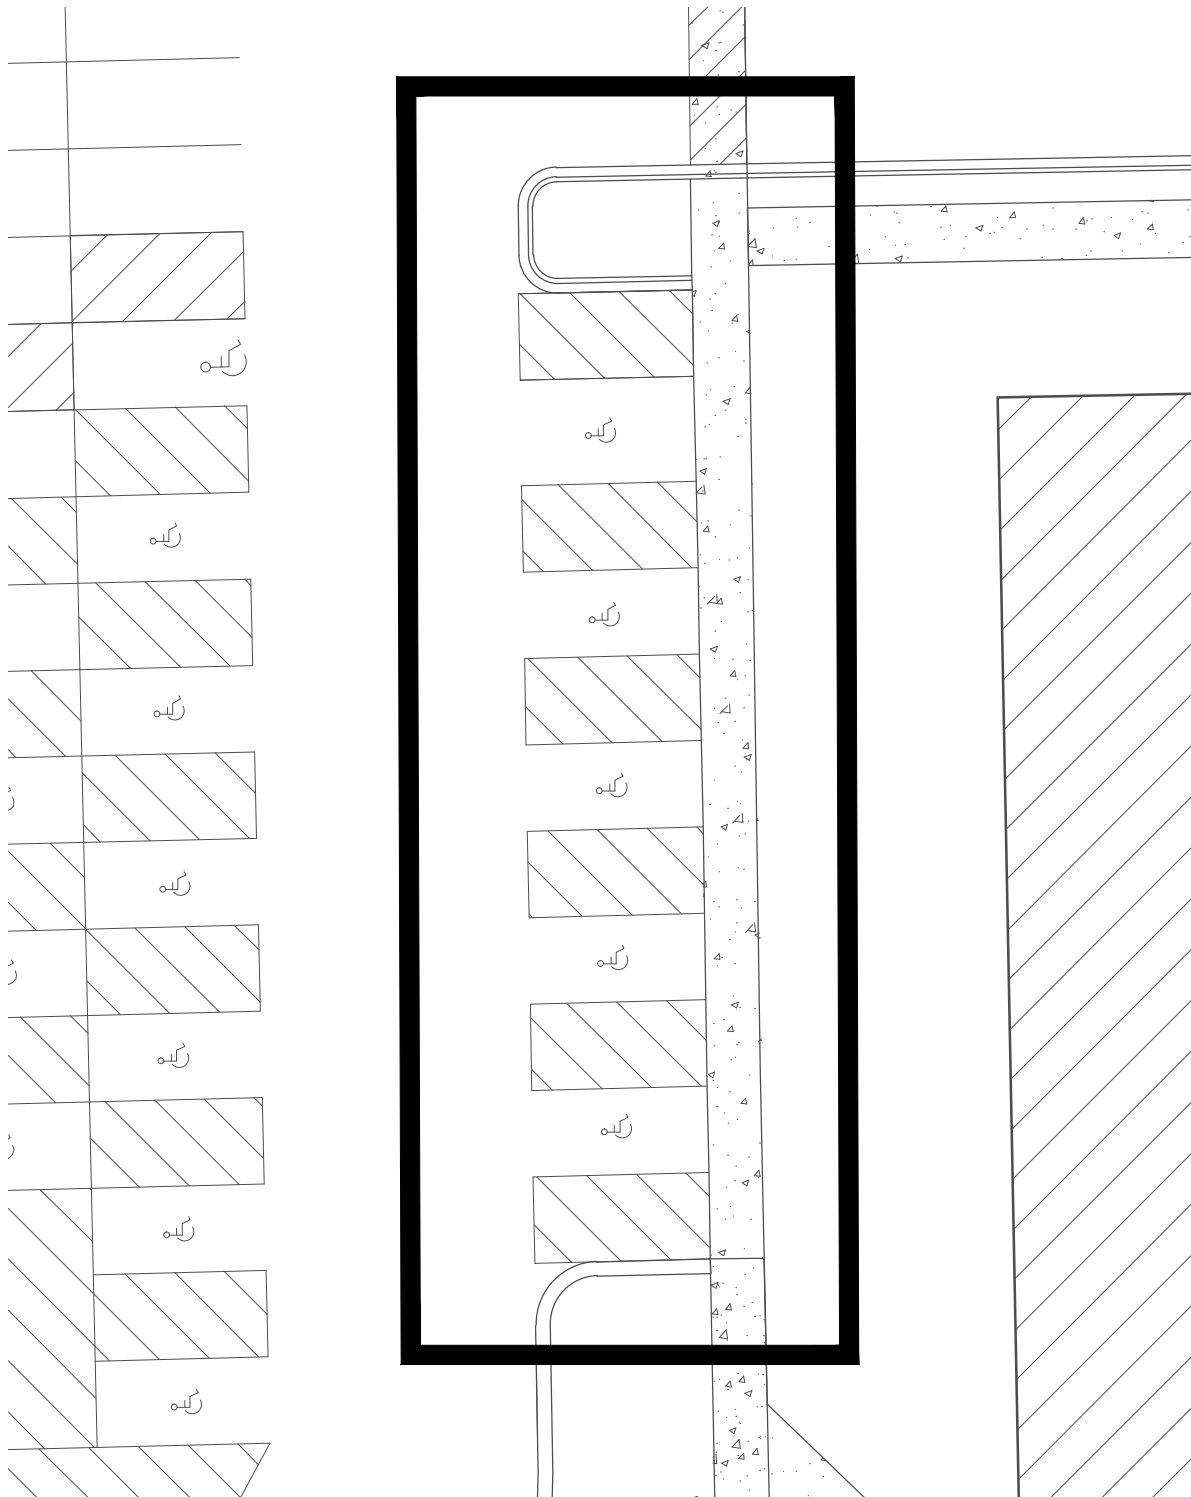

21 – Truncate Domes (168 SF)  
 15 – PCC Squares (375 SF)

SHEET - 2

Graphic Scale  
 0 20  
 (IN FEET)  
 1 inch = 20 ft.

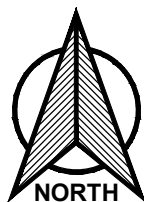

**Ruettiger, Tonelli & Associates, Inc.**

Surveyors • Engineers • Planners • Landscape Architects • G.I.S. Consultants

129 CAPISTA DRIVE - SHOREWOOD, ILLINOIS 60404


PH. (815) 744-6600 FAX (815) 744-0101

website: www.ruettigertonelli.com

LATEST R.T. & A. REVISION: 02-09-2022

R.T. & A. Dwg. No.: 121-1534


# JJC Main Campus Pavement - Area #2

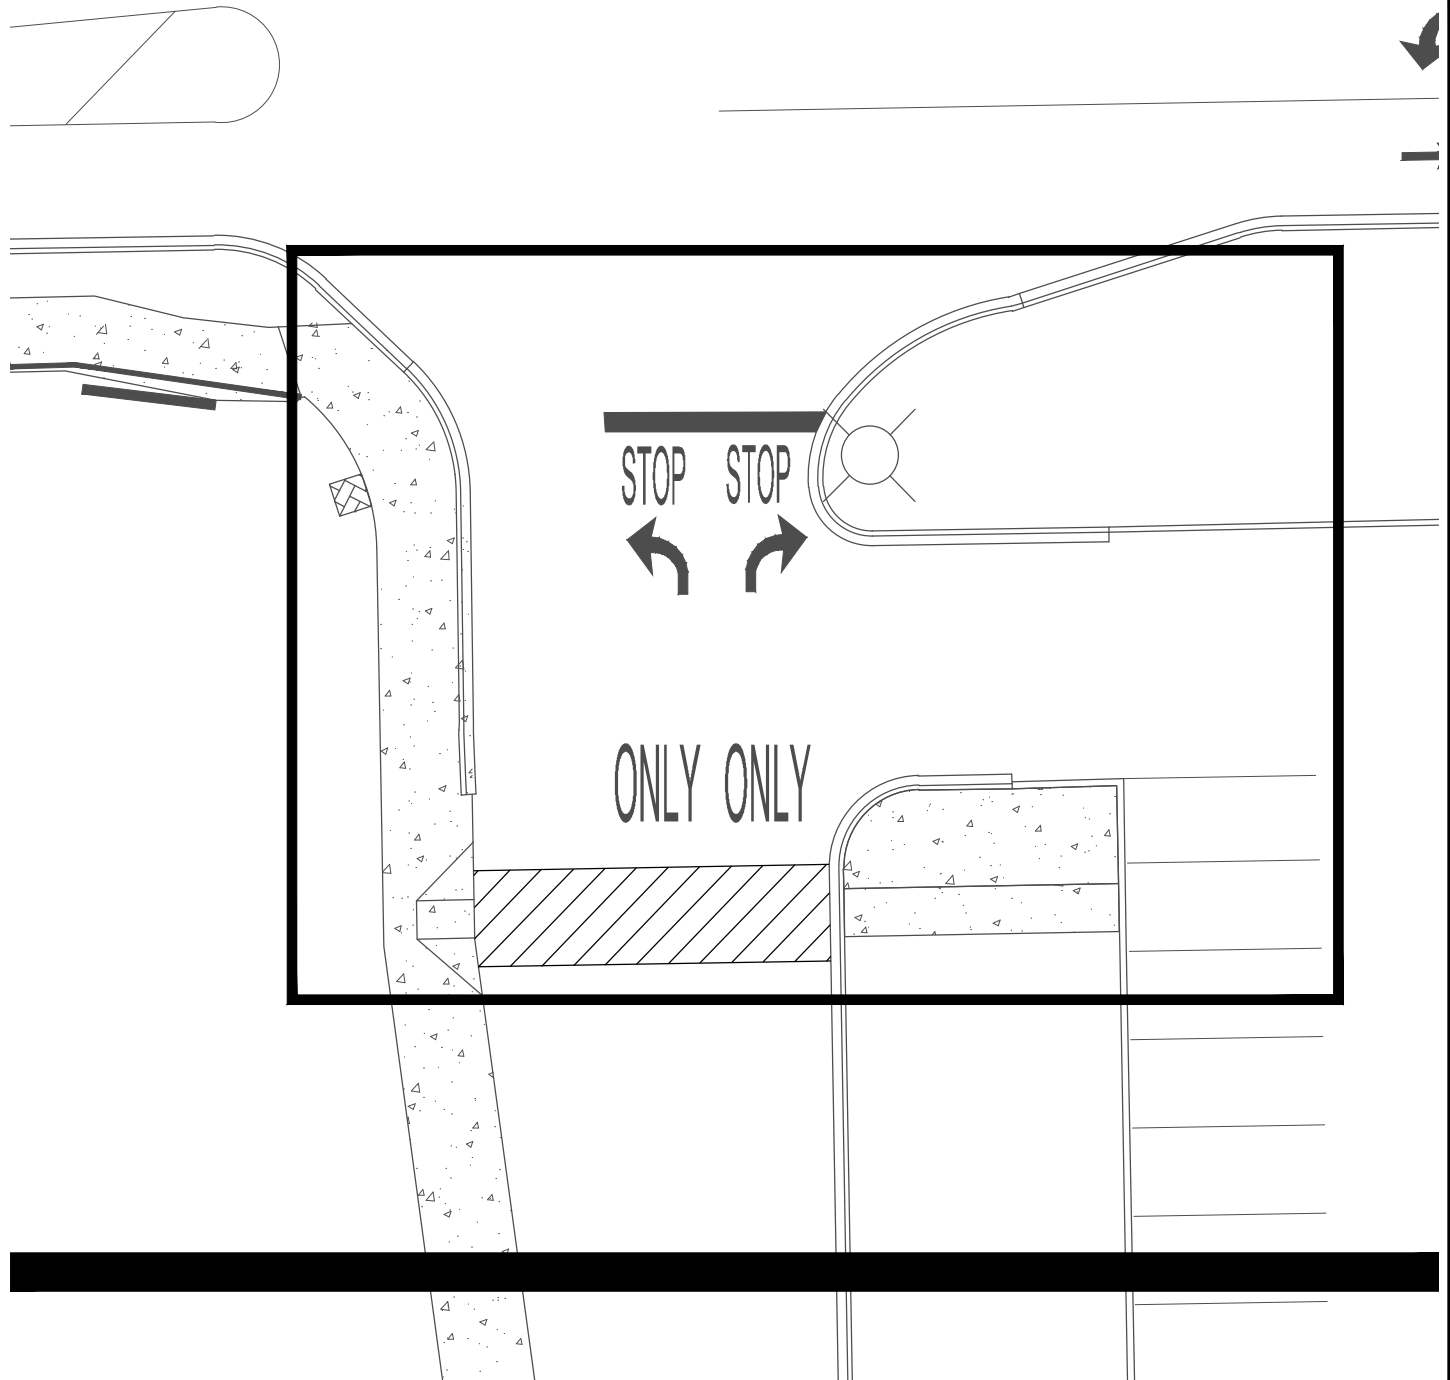

"STOP"—2 (44 SF)  
 "ONLY"—2 (42 SF)  
 Stop Bar—1 (23 LF)  
 Cross Walk (233 LF)

"↩"—2 (32 SF)

Graphic Scale  
 0 20  
 (IN FEET)  
 1 inch = 20 ft.

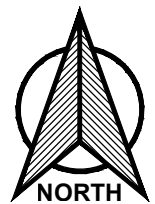

SHEET - 3



**Ruettiger, Tonelli & Associates, Inc.**

Surveyors • Engineers • Planners • Landscape Architects • G.I.S. Consultants

129 CAPISTA DRIVE - SHOREWOOD, ILLINOIS 60404


PH. (815) 744-6600 FAX (815) 744-0101

website: www.ruettigertonelli.com

LATEST R.T. & A. REVISION: 02-09-2022


R.T. & A. Dwg. No.: 121-1534

# JJC Main Campus Pavement - Areas #3, #4, #5

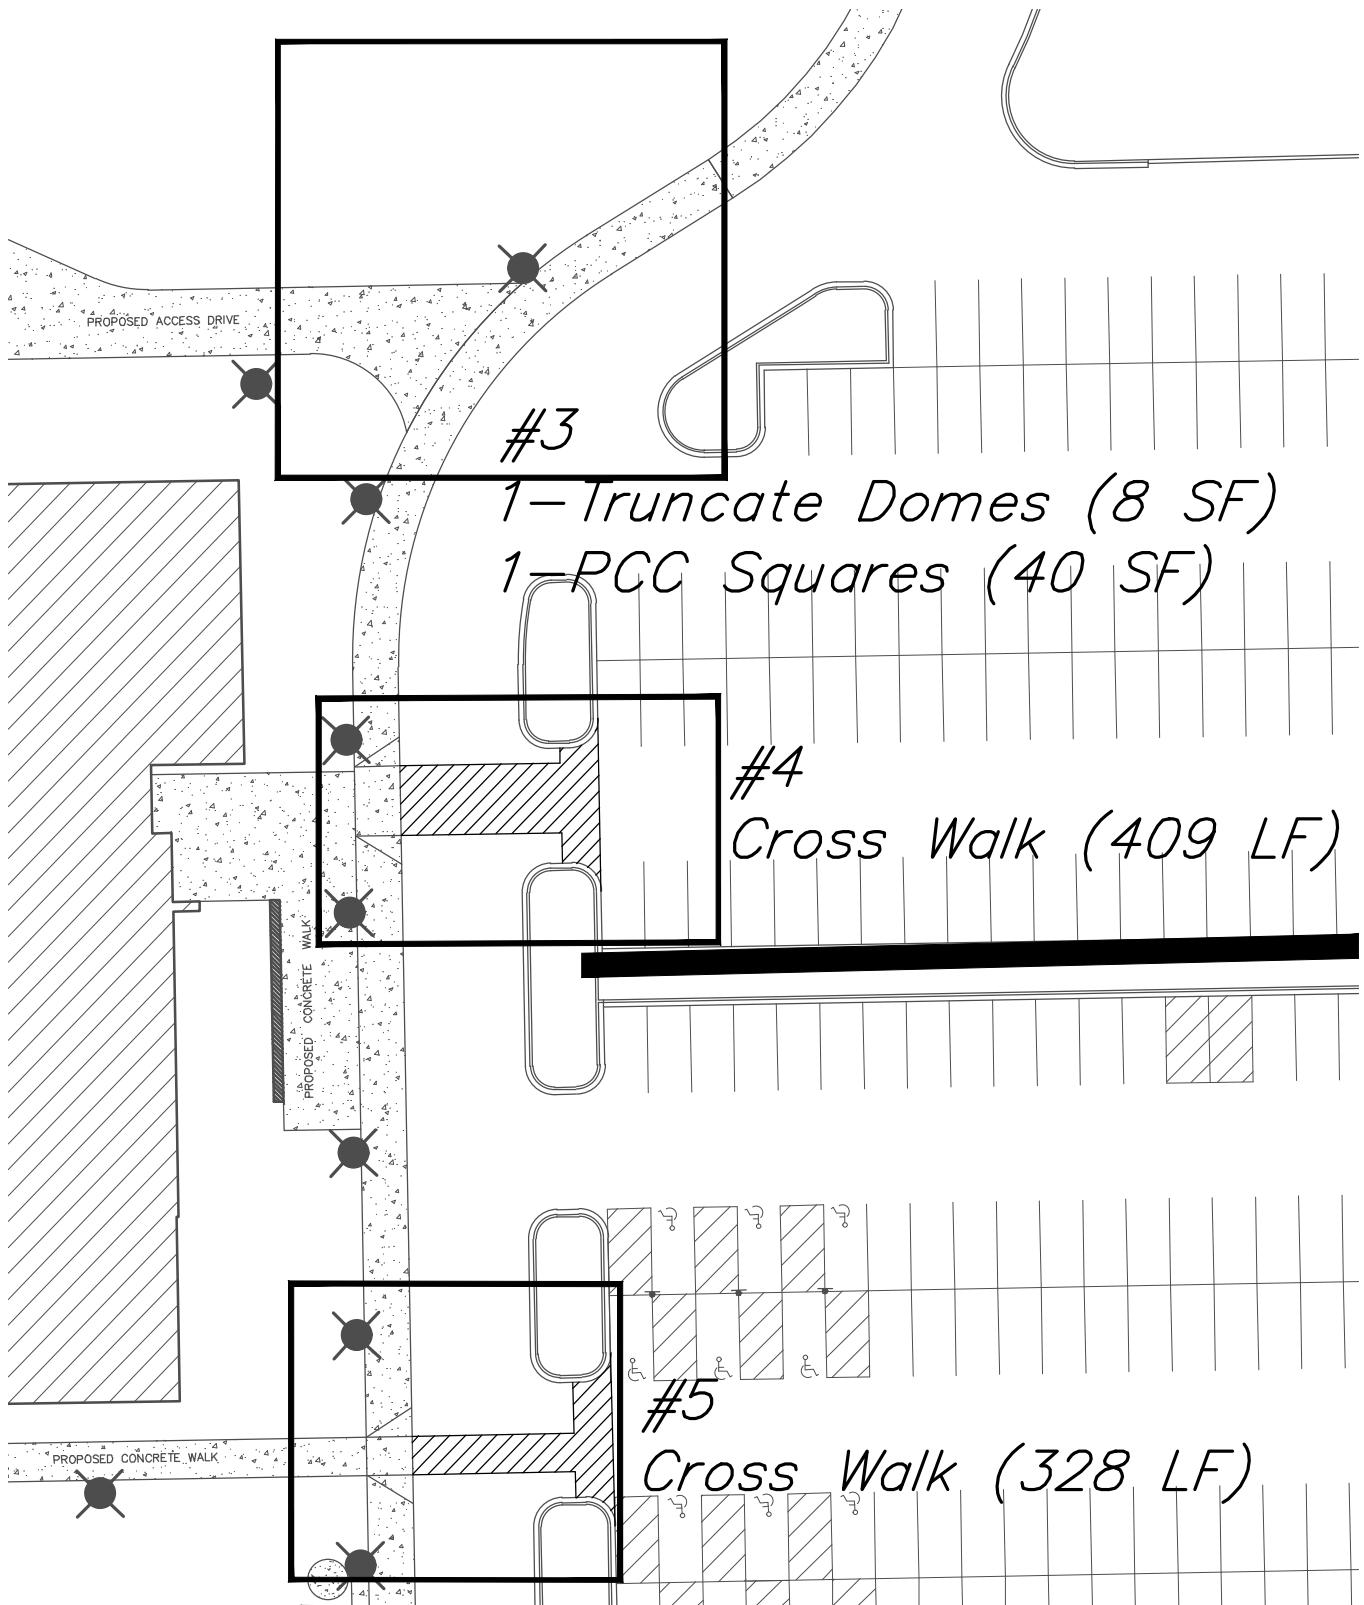

SHEET - 4

Graphic Scale  
0 40  
(IN FEET)  
1 inch = 40 ft.

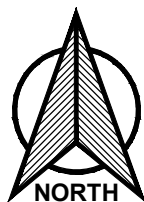

**Ruettinger, Tonelli & Associates, Inc.**

Surveyors • Engineers • Planners • Landscape Architects • G.I.S. Consultants

129 CAPISTA DRIVE - SHOREWOOD, ILLINOIS 60404



PH. (815) 744-6600 FAX (815) 744-0101

website: www.ruettingertonelli.com

LATEST R.T. & A. REVISION: 02-09-2022

R.T. & A. Dwg. No.: 121-1534

**JJC Main Campus Pavement - Areas #6 #7 #8**

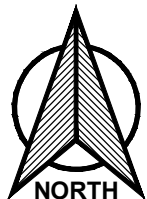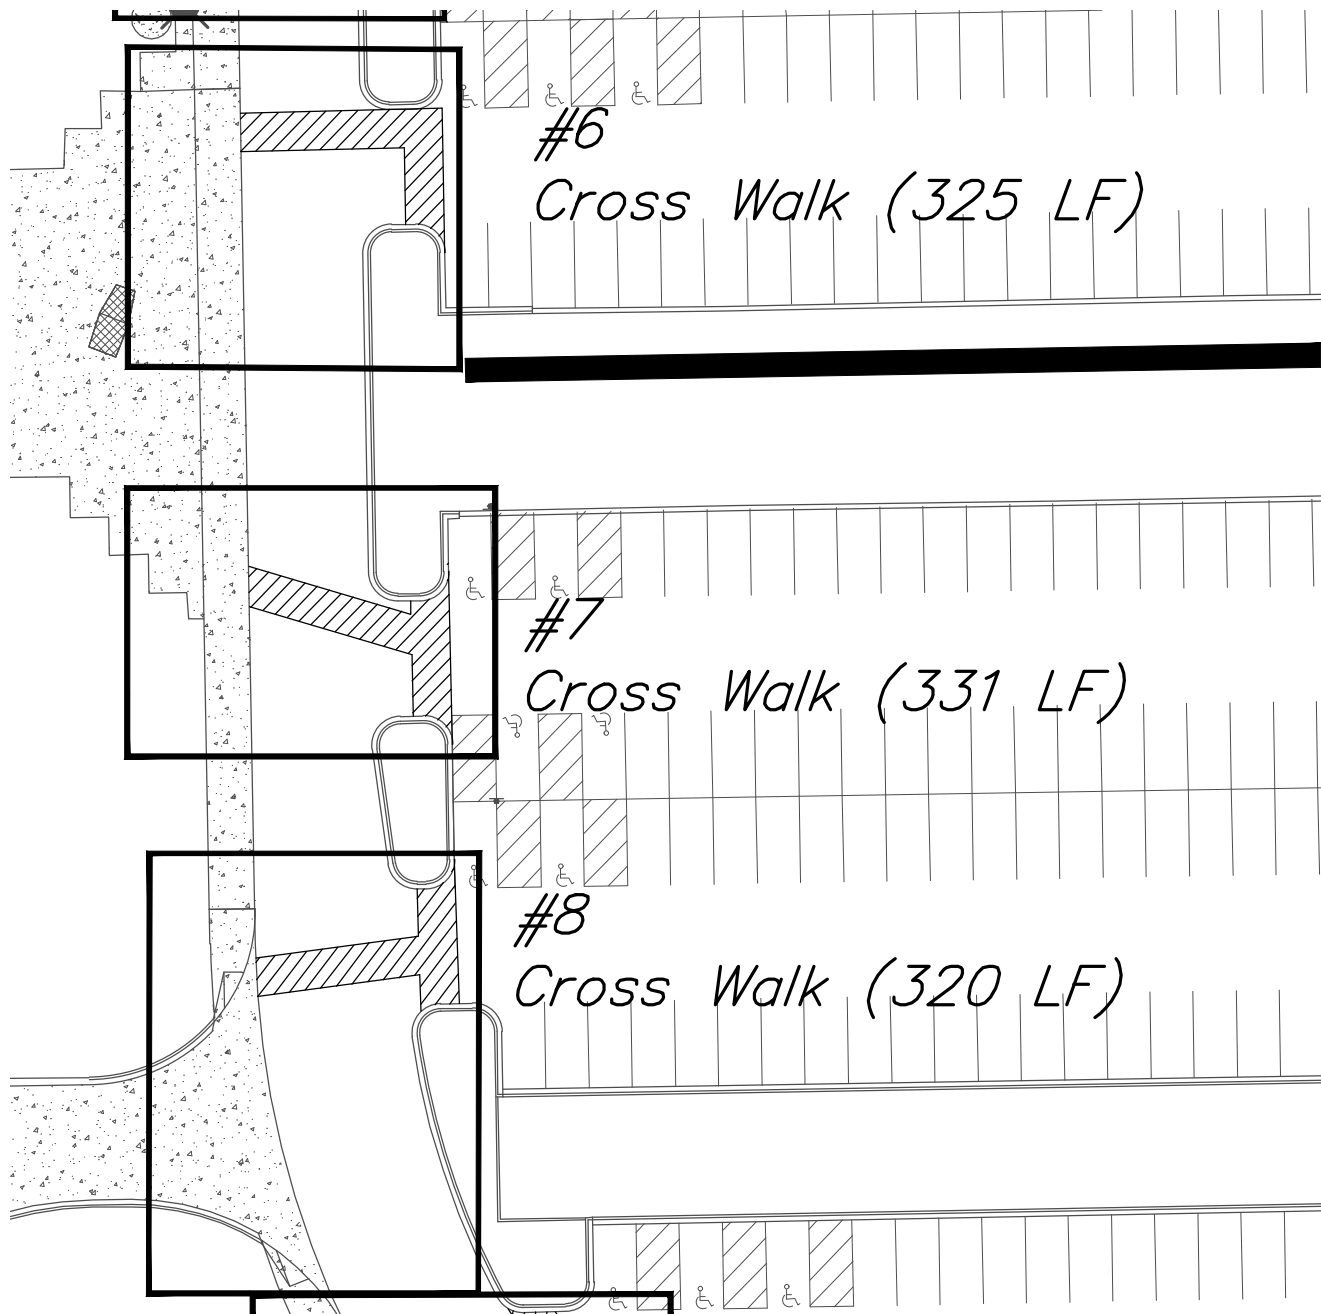

Graphic Scale  
0 40  
(IN FEET)  
1 inch = 40 ft.

**SHEET - 5**



**Ruettiger, Tonelli & Associates, Inc.**

Surveyors • Engineers • Planners • Landscape Architects • G.I.S. Consultants

129 CAPISTA DRIVE - SHOREWOOD, ILLINOIS 60404

PH. (815) 744-6600 FAX (815) 744-0101

website: [www.ruettigertonelli.com](http://www.ruettigertonelli.com)

LATEST R.T. & A. REVISION: 02-09-2022

R.T. & A. Dwg. No.: 121-1534

**JJC Main Campus Pavement - Areas #9, #10**


**#9**

*Cross Walk (361 LF)*

**#10**

*2 - Truncate Domes (16 SF)*

*2 - PCC Squares (50 SF)*

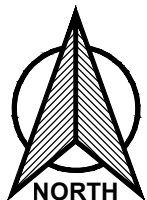

Graphic Scale  
0 20  
(IN FEET)  
1 inch = 20 ft.



**Ruettinger, Tonelli & Associates, Inc.**

Surveyors • Engineers • Planners • Landscape Architects • G.I.S. Consultants

129 CAPISTA DRIVE - SHOREWOOD, ILLINOIS 60404

PH. (815) 744-6600 FAX (815) 744-0101



website: [www.ruettingertonelli.com](http://www.ruettingertonelli.com)

LATEST R.T. & A. REVISION: 02-09-2022

R.T. & A. Dwg. No.: 121-1534

**SHEET - 6**

#11  
Cross Walk (747 LF)

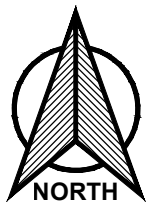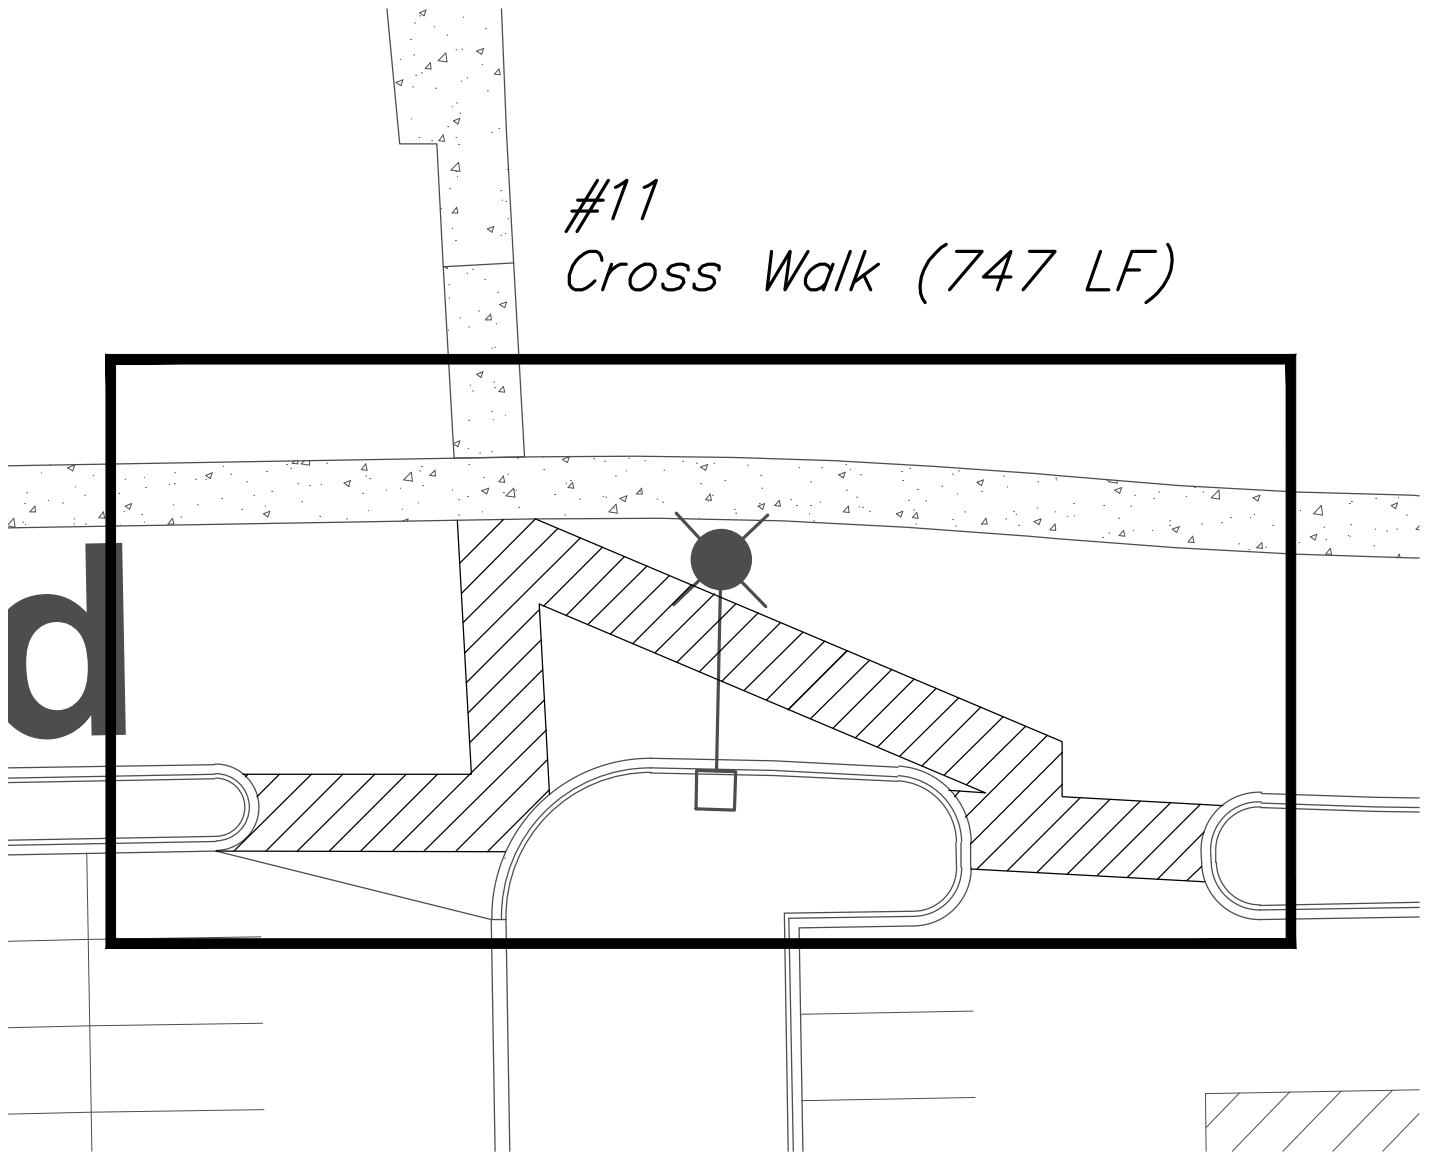

Graphic Scale  
0 20  
(IN FEET)  
1 inch = 20 ft.



**Ruettiger, Tonelli & Associates, Inc.**

Surveyors • Engineers • Planners • Landscape Architects • G.I.S. Consultants

129 CAPISTA DRIVE - SHOREWOOD, ILLINOIS 60404

PH. (815) 744-6600 FAX (815) 744-0101

website: [www.ruettigertonelli.com](http://www.ruettigertonelli.com)

LATEST R.T. & A. REVISION: 02-09-2022

R.T. & A. Dwg. No.: 121-1534

**SHEET - 7**

**JJC Main Campus Pavement - Areas #12, #13, #14**

**#12**

*Cross Walk-1 (307 LF)*


**#13**

*Cross Walk-1 (139 LF)*

**#14**

*Cross Walk-1 (296 LF)*

**SHEET - 8**

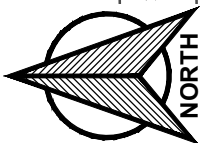

Graphic Scale  
0 20  
(IN FEET)  
1 inch = 20 ft.



**Ruettinger, Tonelli & Associates, Inc.**

Surveyors • Engineers • Planners • Landscape Architects • G.I.S. Consultants

129 CAPISTA DRIVE - SHOREWOOD, ILLINOIS 60404

PH. (815) 744-6600 FAX (815) 744-0101


website: [www.ruettigertonelli.com](http://www.ruettigertonelli.com)

LATEST R.T. & A. REVISION: 02-09-2022


**R.T. & A. Dwg. No.: 121-1534**



# JJC Main Campus Pavement - Areas #15

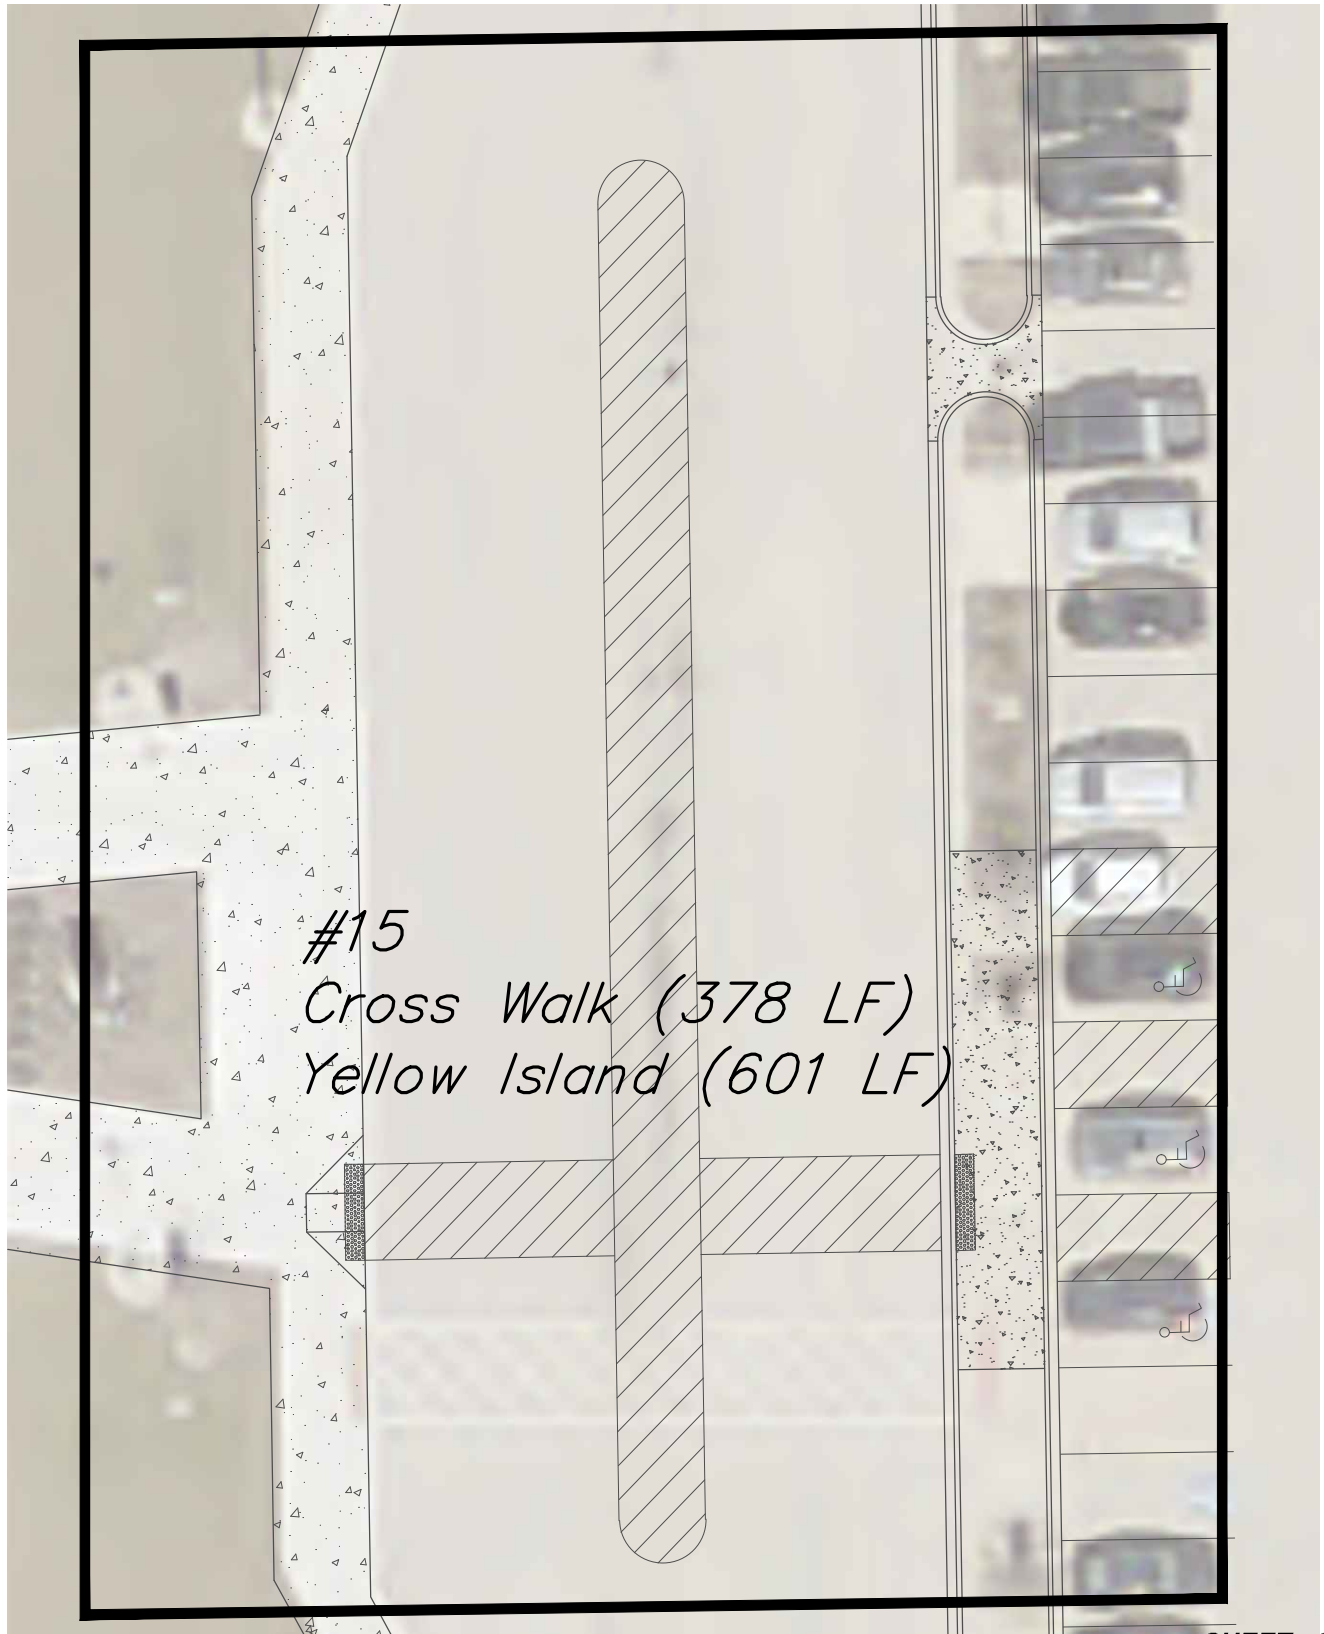

SHEET - 9

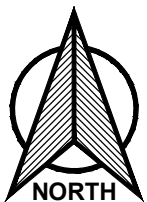

Graphic Scale  
0 20  
(IN FEET)  
1 inch = 20 ft.



**Ruettiger, Tonelli & Associates, Inc.**

Surveyors • Engineers • Planners • Landscape Architects • G.I.S. Consultants

129 CAPISTA DRIVE - SHOREWOOD, ILLINOIS 60404


PH. (815) 744-6600 FAX (815) 744-0101

website: [www.ruettigertonelli.com](http://www.ruettigertonelli.com)

LATEST R.T. & A. REVISION: 02-09-2022


R.T. & A. Dwg. No.: 121-1534

# JJC Main Campus Pavement - Areas #16

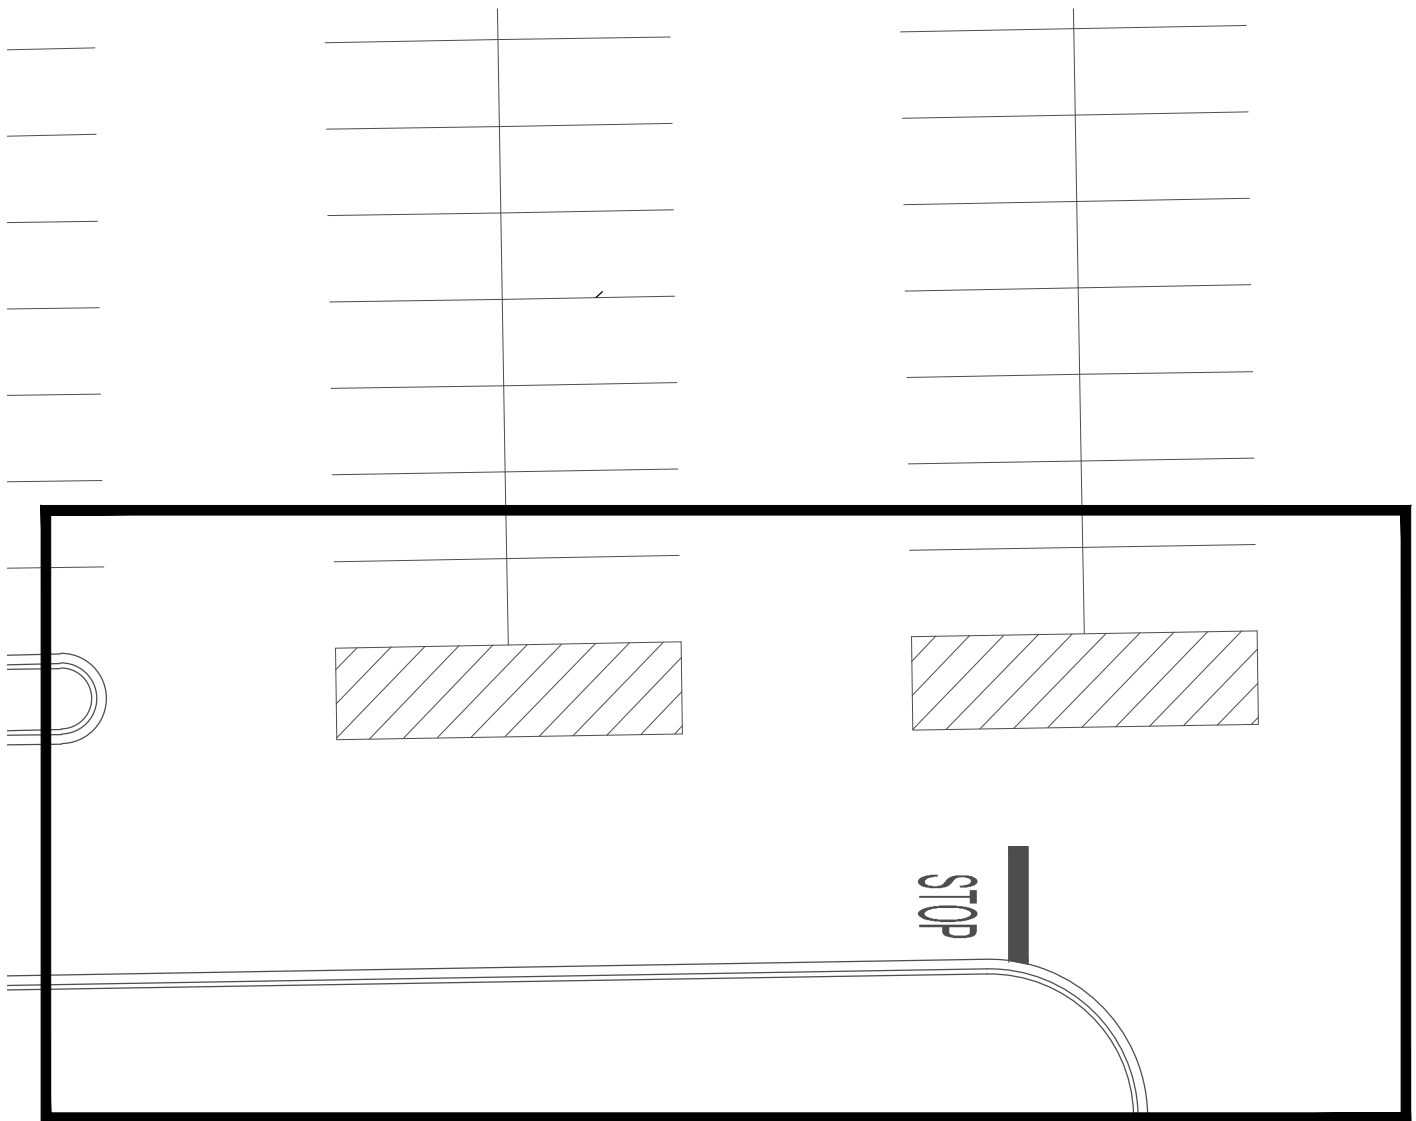

#16  
Yellow Island (460 LF)  
"STOP"-1 (22 SF)  
Stop Bar (12 LF)

SHEET - 10

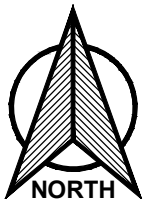

Graphic Scale  
0 20  
(IN FEET)  
1 inch = 20 ft.



**Ruettiger, Tonelli & Associates, Inc.**

Surveyors • Engineers • Planners • Landscape Architects • G.I.S. Consultants

129 CAPISTA DRIVE - SHOREWOOD, ILLINOIS 60404


PH. (815) 744-6600 FAX (815) 744-0101

website: [www.ruettigertonelli.com](http://www.ruettigertonelli.com)

LATEST R.T. & A. REVISION: 02-09-2022


R.T. & A. Dwg. No.: 121-1534

**JJC Main Campus Pavement - Areas #17**

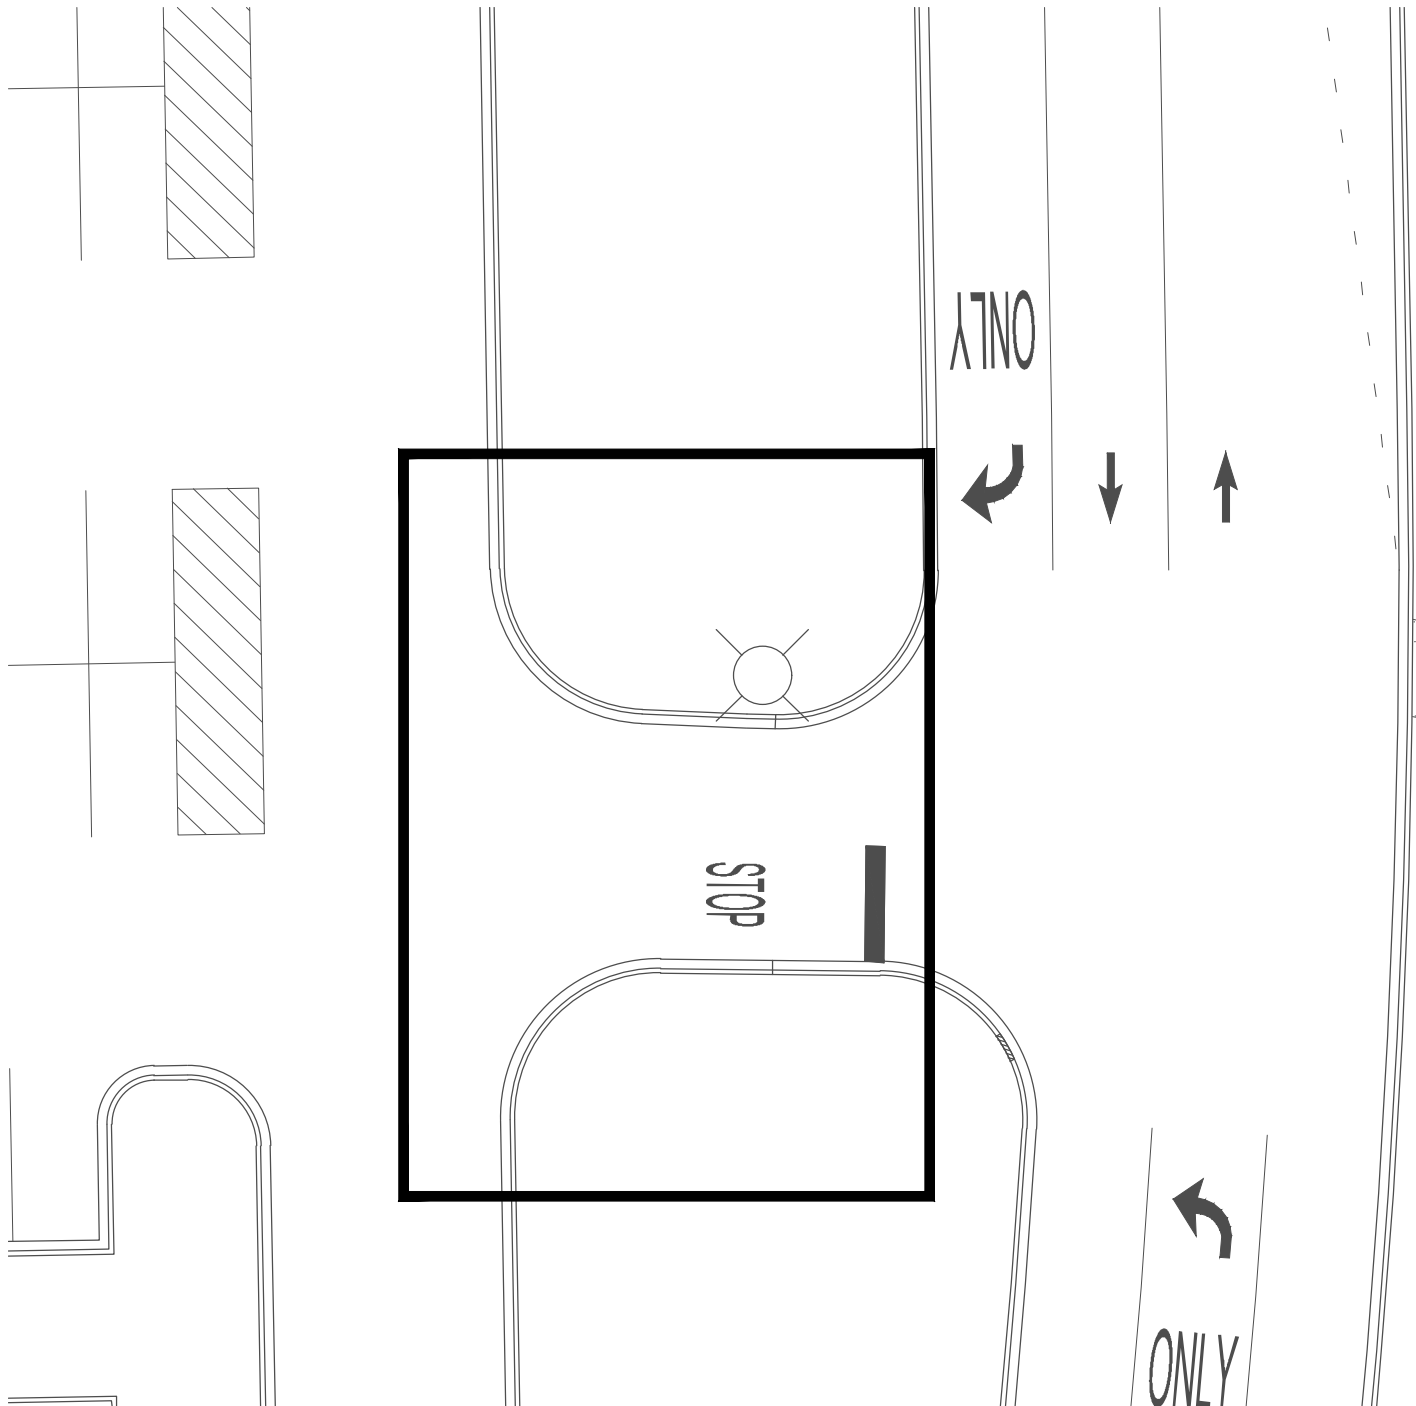

#17  
"STOP"-1 (22 SF)  
Stop Bar (12 LF)

**SHEET - 11**

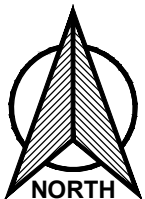

Graphic Scale  
0 20  
(IN FEET)  
1 inch = 20 ft.



**Ruettiger, Tonelli & Associates, Inc.**

Surveyors • Engineers • Planners • Landscape Architects • G.I.S. Consultants

129 CAPISTA DRIVE - SHOREWOOD, ILLINOIS 60404

PH. (815) 744-6600 FAX (815) 744-0101

website: [www.ruettigertonelli.com](http://www.ruettigertonelli.com)

LATEST R.T. & A. REVISION: 02-09-2022

**R.T. & A. Dwg. No.: 121-1534**

# JJC Main Campus Pavement - Areas #18, #19, #20

#20

"STOP"-1 (22 SF)

Stop Bar (12 LF)

"↶"-1 (16 SF)

#19

"STOP"-2 (44 SF)

Stop Bar (30 LF)


#18

4-Truncate Domes (32 SF)


4-PCC Squares (120 SF)

Cross Walk (131 LF)

Graphic Scale

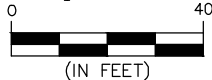

1 inch = 40 ft.

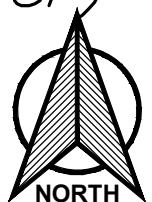

SHEET - 12



**Ruettiger, Tonelli & Associates, Inc.**

Surveyors • Engineers • Planners • Landscape Architects • G.I.S. Consultants


129 CAPISTA DRIVE - SHOREWOOD, ILLINOIS 60404

PH. (815) 744-6600 FAX (815) 744-0101

website: www.ruettigertonelli.com

LATEST R.T. & A. REVISION: 02-09-2022

R.T. & A. Dwg. No.: 121-1534

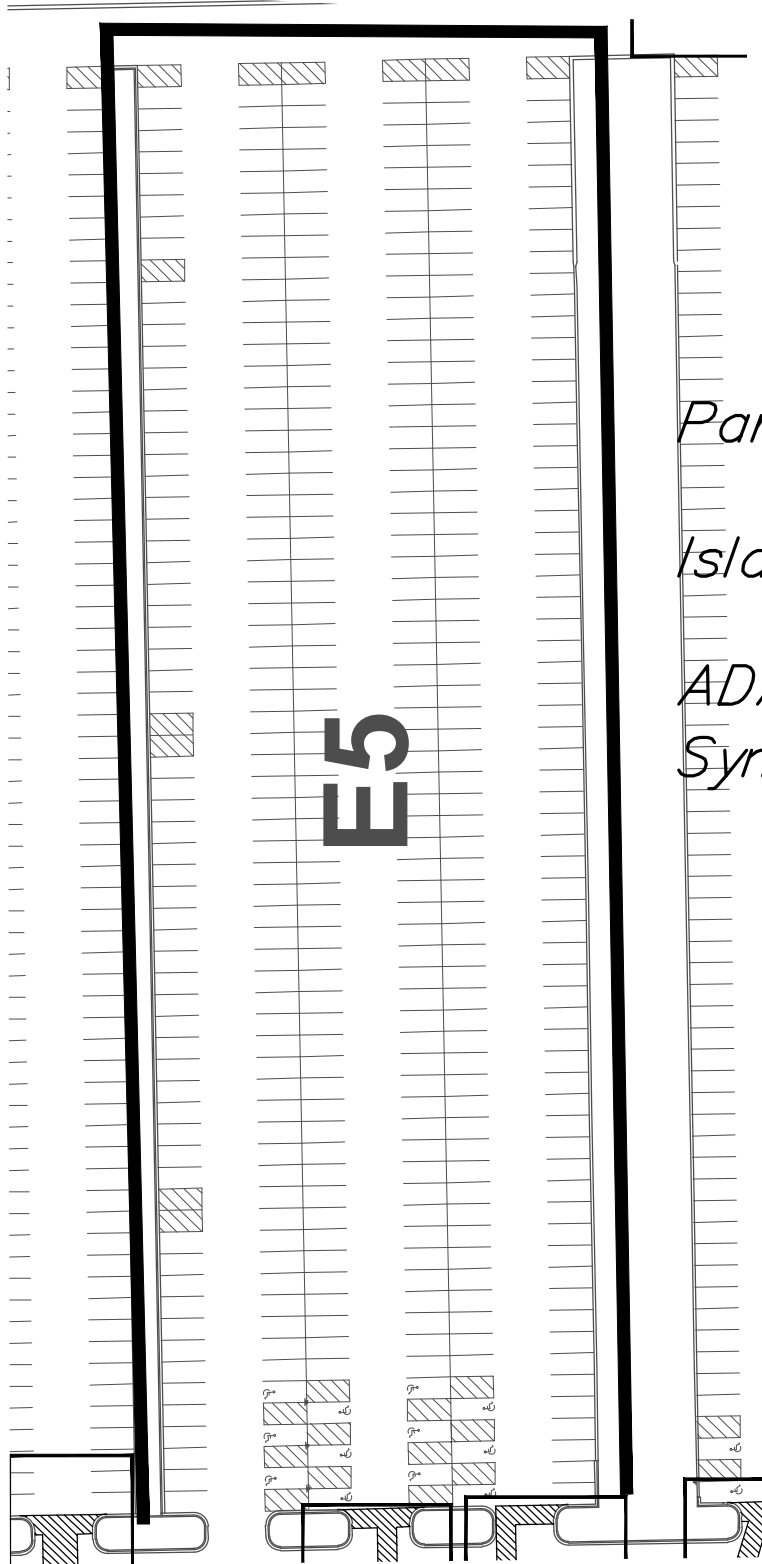

*E5 Parking Lot*


*Parking Strips (7,658 LF)*

*Islands (1,955 LF)*

*ADA Pavement*

*Symbol-12 (276 SF)*

**SHEET - 13**

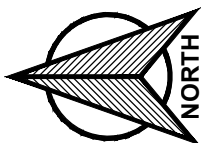

Graphic Scale  
0 80  
(IN FEET)  
1 inch = 80 ft.



**Ruettiger, Tonelli & Associates, Inc.**

Surveyors • Engineers • Planners • Landscape Architects • G.I.S. Consultants

129 CAPISTA DRIVE - SHOREWOOD, ILLINOIS 60404

PH. (815) 744-6600 FAX (815) 744-0101

website: [www.ruettigertonelli.com](http://www.ruettigertonelli.com)

LATEST R.T. & A. REVISION: 02-09-2022

**R.T. & A. Dwg. No.: 121-1534**

**JJC Main Campus Pavement - Areas #22**

*Cross Walk – 755 (LF)*

*Yellow Island – 701 (LF)*

*Double Yellow (21,622 LF)*


*"ONLY" –5 (105 SF)*

*"STOP" –4 (88 SF)*

*"YIELD" –1 (24 SF)*

*Stop Bar (48 LF)*


*Grind and Resurface Pavement (106,830 SF)*


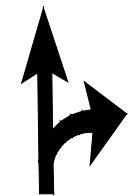
 *" –6 (156 SF)*

 *" –7 (112 SF)*



 *" –14 (168 SF)*

 *White (1,483 LF)*

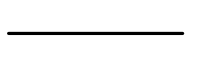 *White (565 LF)*

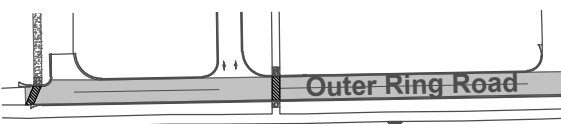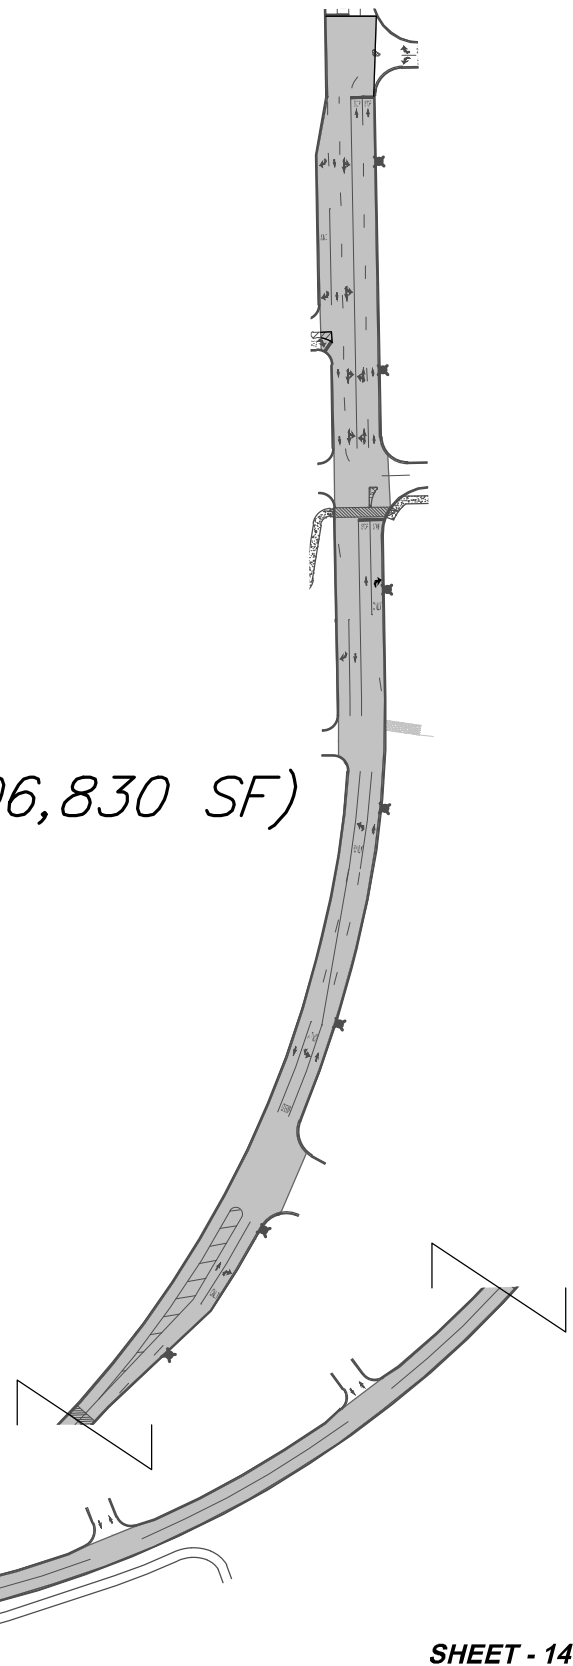

**SHEET - 14**

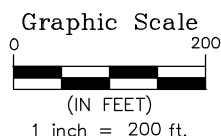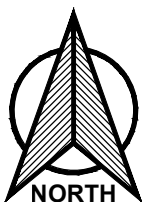

**Ruettiger, Tonelli & Associates, Inc.**

Surveyors • Engineers • Planners • Landscape Architects • G.I.S. Consultants

129 CAPISTA DRIVE - SHOREWOOD, ILLINOIS 60404


PH. (815) 744-6600 FAX (815) 744-0101

website: [www.ruettigertonelli.com](http://www.ruettigertonelli.com)


LATEST R.T. & A. REVISION: 02-09-2022

R.T. & A. Dwg. No.: 121-1534

# PAVEMENT MARKING PLAN JJC - ROMEOVILLE CAMPUS

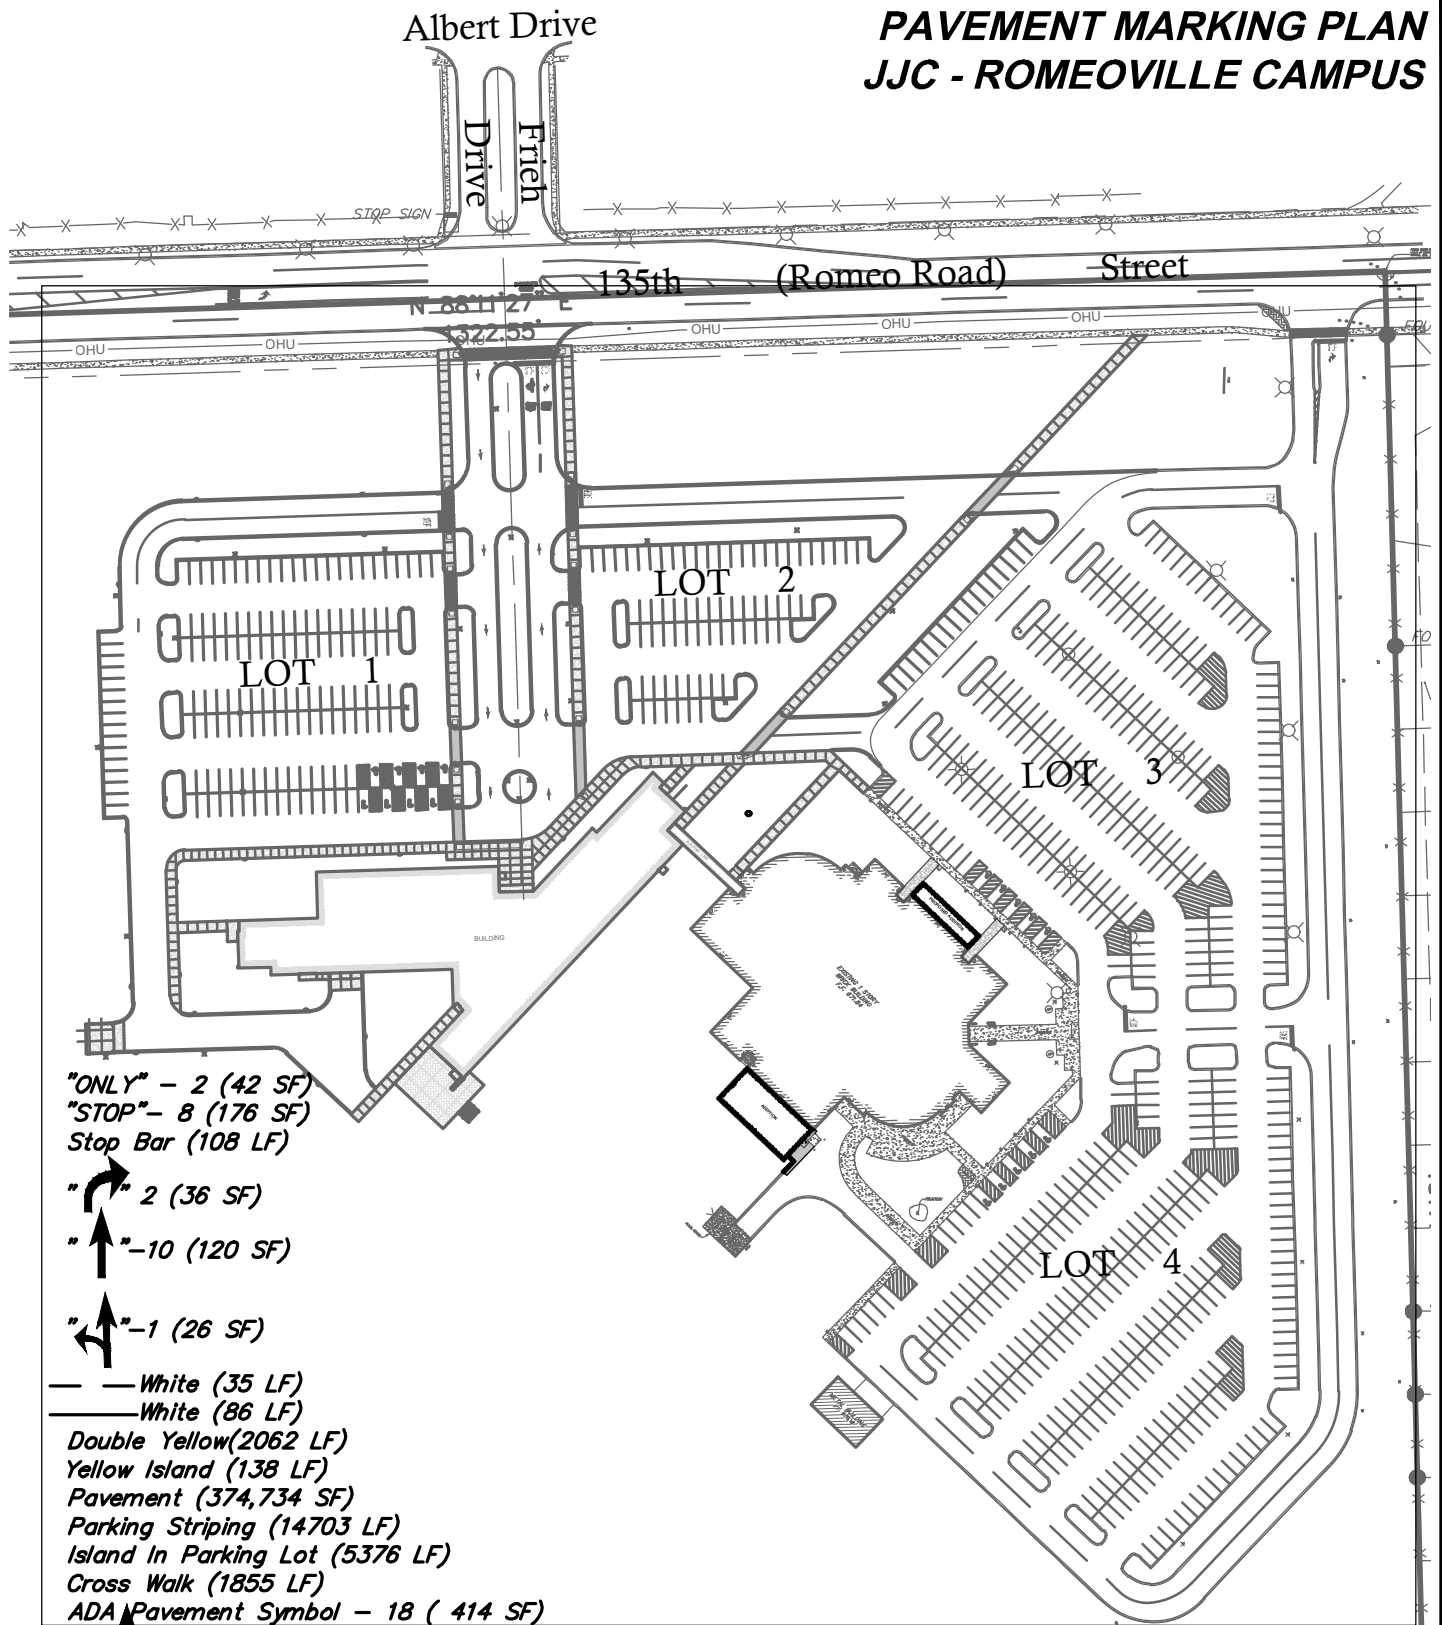

SHEET - 15

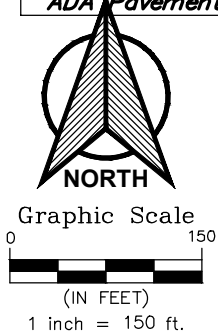

**Ruettinger, Tonelli & Associates, Inc.**

Surveyors • Engineers • Planners • Landscape Architects • G.I.S. Consultants

129 CAPISTA DRIVE - SHOREWOOD, ILLINOIS 60404

PH. (815) 744-6600 FAX (815) 744-0101

website: [www.ruettingertonelli.com](http://www.ruettingertonelli.com)

LATEST R.T. & A. REVISION: 02-09-2022

R.T. & A. Dwg. No.: 121-1534



**ILLINOIS STANDARD R7-1101**

TO BE MOUNTED BELOW R7-8 SIGN

NOTE:

- 1.) SIGNS SHALL MEET ALL OF THE REQUIREMENTS OF THE ILLINOIS ADMINISTRATIVE CODE, LATEST ISSUE FOR HANDICAPPED PARKING SIGNS
- 2.) FINE IMPOSED MAY BE HIGHER IF REQUIRED BY JOLIET JUNIOR COLLEGE.
- 3.) JOLIET JUNIOR COLLEGE HANDICAP SIGN ALUMINUM BLANK WITH REFLECTIVE WHITE LETTERS ON BLUE BACKGROUND.

**A.D.A. PARKING SIGN INSTALLATION  
VAN ACCESSIBLE**

NOT TO SCALE

**SHEET - 16**



**Ruettinger, Tonelli & Associates, Inc.**

Surveyors • Engineers • Planners • Landscape Architects • G.I.S. Consultants

129 CAPISTA DRIVE - SHOREWOOD, ILLINOIS 60404

PH. (815) 744-6600 FAX (815) 744-0101

website: [www.ruettingertonelli.com](http://www.ruettingertonelli.com)

LATEST R.T. & A. REVISION: 02-09-2022


**R.T. & A. Dwg. No.: 121-1534**



NOTE: SIGN SHALL BE MOUNTED NO MORE THAN  
5 FEET HORIZONTALLY FROM THE FRONT  
OF THE ACCESSIBLE PARKING SPACE.

**TYPICAL SIGN INSTALLATION**

NOT TO SCALE

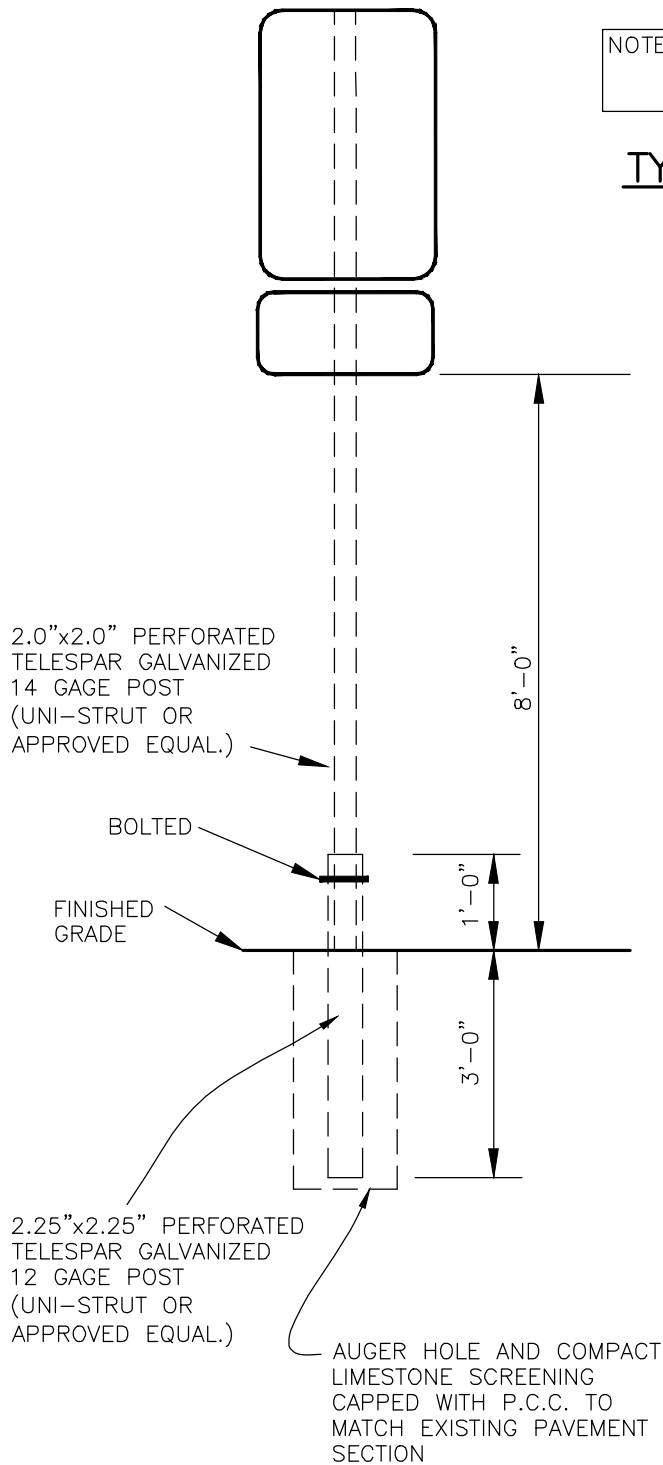

**SHEET - 17**



**Ruettiger, Tonelli & Associates, Inc.**

Surveyors • Engineers • Planners • Landscape Architects • G.I.S. Consultants


129 CAPISTA DRIVE - SHOREWOOD, ILLINOIS 60404

PH. (815) 744-6600 FAX (815) 744-0101

website: [www.ruettigertonelli.com](http://www.ruettigertonelli.com)

LATEST R.T. & A. REVISION: 02-09-2022

**R.T. & A. Dwg. No.: 121-1534**

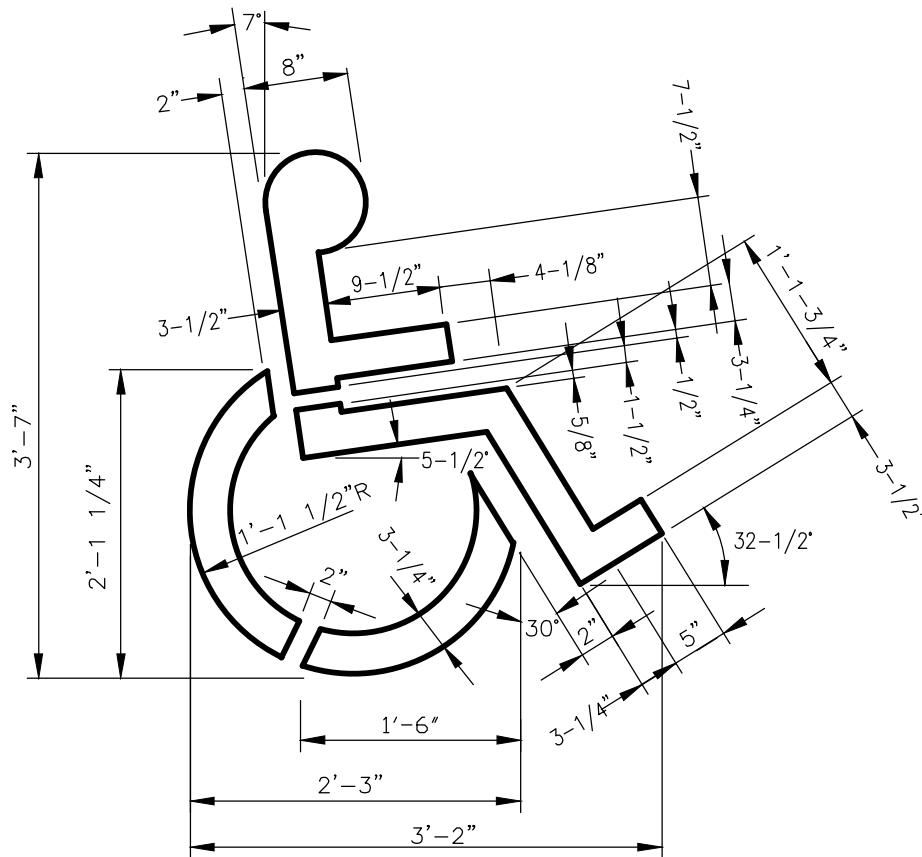

NOTE:

- 1.) A.D.A. PARKING SYMBOL SHALL BE PAINTED I.D.O.T. STANDARD WHITE ON 4 FOOT WIDE by 5 FOOT HIGH BLUE BOX.

A.D.A. PARKING SYMBOL

NOT TO SCALE

SHEET - 18



**Ruettinger, Tonelli & Associates, Inc.**

Surveyors • Engineers • Planners • Landscape Architects • G.I.S. Consultants


129 CAPISTA DRIVE - SHOREWOOD, ILLINOIS 60404

PH. (815) 744-6600 FAX (815) 744-0101

website: [www.ruettingertonelli.com](http://www.ruettingertonelli.com)

LATEST R.T. & A. REVISION: 02-09-2022

R.T. & A. Dwg. No.: 121-1534

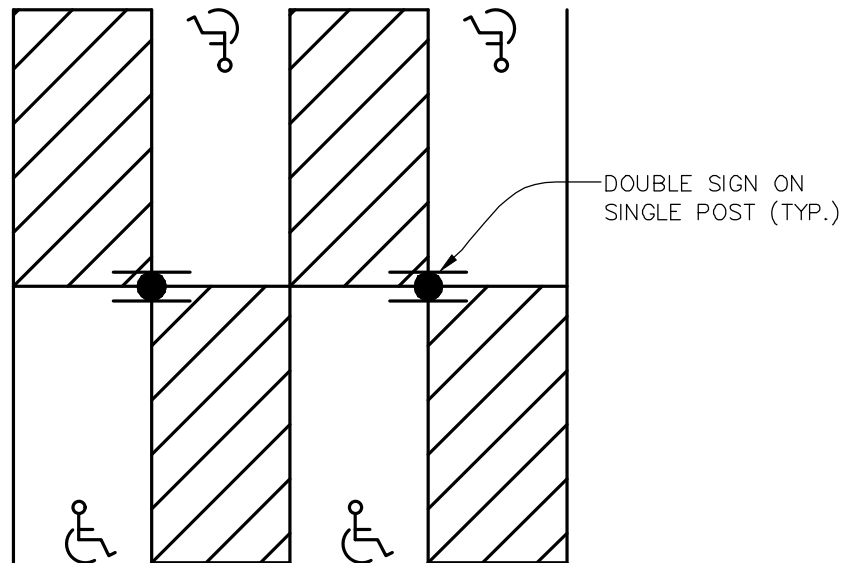

**A.D.A. PARKING LAYOUT**  
NOT TO SCALE

***SHEET - 19***



**Ruettinger, Tonelli & Associates, Inc.**

Surveyors • Engineers • Planners • Landscape Architects • G.I.S. Consultants


129 CAPISTA DRIVE - SHOREWOOD, ILLINOIS 60404

PH. (815) 744-6600 FAX (815) 744-0101

website: [www.ruettingertonelli.com](http://www.ruettingertonelli.com)

LATEST R.T. & A. REVISION: 02-09-2022

**R.T. & A. Dwg. No.: 121-1534**

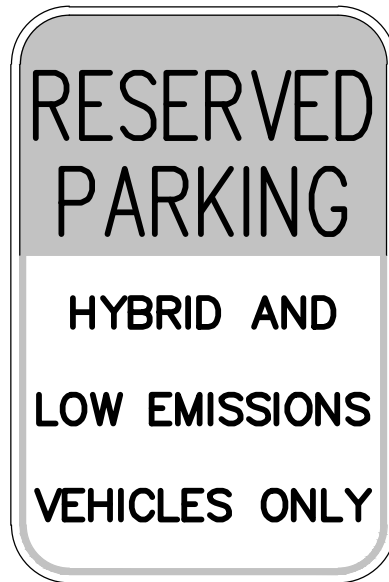

NOTE:

1. 12"x18" REFLECTIVE GREEN AND WHITE SIGN.

**LOW EMISSIONS VEHICLE PARKING SIGN**

NOT TO SCALE

***SHEET - 20***



**Ruettiger, Tonelli & Associates, Inc.**

Surveyors • Engineers • Planners • Landscape Architects • G.I.S. Consultants

129 CAPISTA DRIVE - SHOREWOOD, ILLINOIS 60404

PH. (815) 744-6600 FAX (815) 744-0101

website: [www.ruettigertonelli.com](http://www.ruettigertonelli.com)

LATEST R.T. & A. REVISION: 02-09-2022

**R.T. & A. Dwg. No.: 121-1534**



NOTE:

1. 12"x18" REFLECTIVE GREEN AND WHITE SIGN.

**CAR POOL VEHICLE PARKING SIGN**

NOT TO SCALE

**SHEET - 21**



**Ruettiger, Tonelli & Associates, Inc.**

Surveyors • Engineers • Planners • Landscape Architects • G.I.S. Consultants

129 CAPISTA DRIVE - SHOREWOOD, ILLINOIS 60404

PH. (815) 744-6600 FAX (815) 744-0101



website: [www.ruettigertonelli.com](http://www.ruettigertonelli.com)

LATEST R.T. & A. REVISION: 02-09-2022

**R.T. & A. Dwg. No.: 121-1534**

Technical drawings of two arrow signs. The left drawing is a front view of a 9'-6" high arrow pointing up, with a 40" wide top and a 66" high shaft. The right drawing is a side view of a 6'-4" wide arrow pointing left, with a 72" high top and a 24" high base. Both drawings include detailed dimensions and radii (R=40", R=28") for the arrow's shape.

NOT TO SCALE

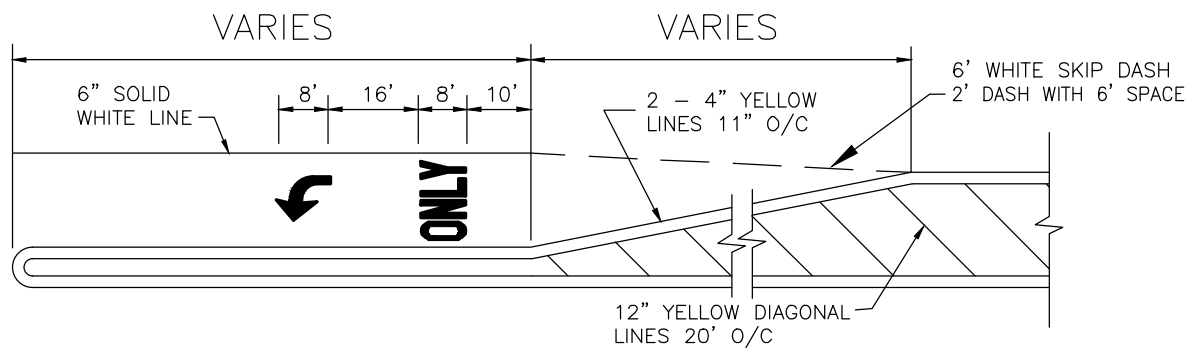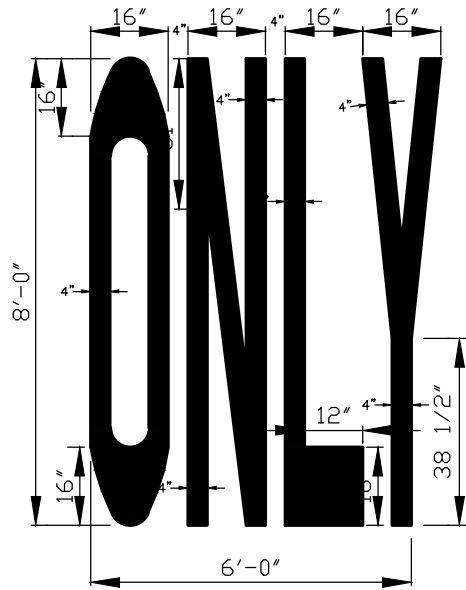

|   |   |
|---|---|
| R | T |
| & | A |


R.T. &amp; A. Dwg. No.: 121-1534

## Detectable Warning Plate - Embedded Design


High Compressive Strength  
>27,000 psi (ASTM 695-02a)

ADA COMPLIANT

Size: 24" x 48"  
Solid Tactile Plate


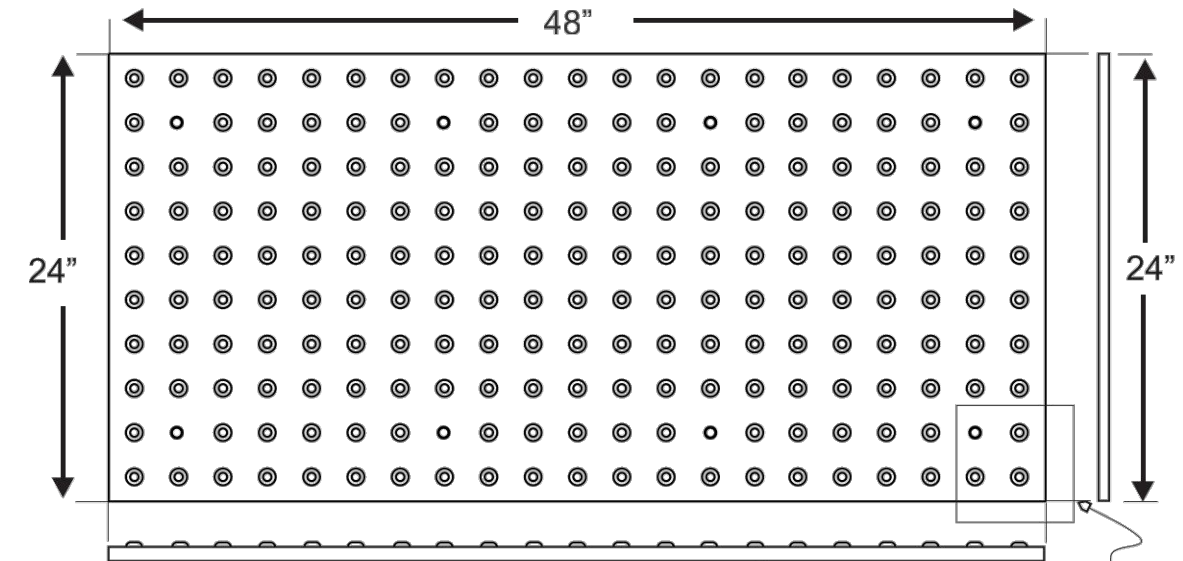


Diamond Tread Pattern

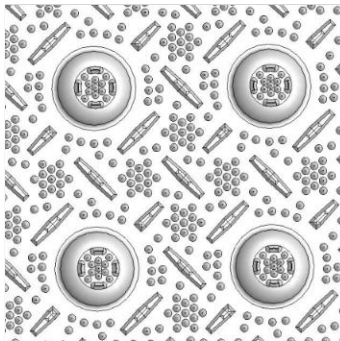

Material:  
PFC Composite

Rigid Plate: 0.35 inch thick

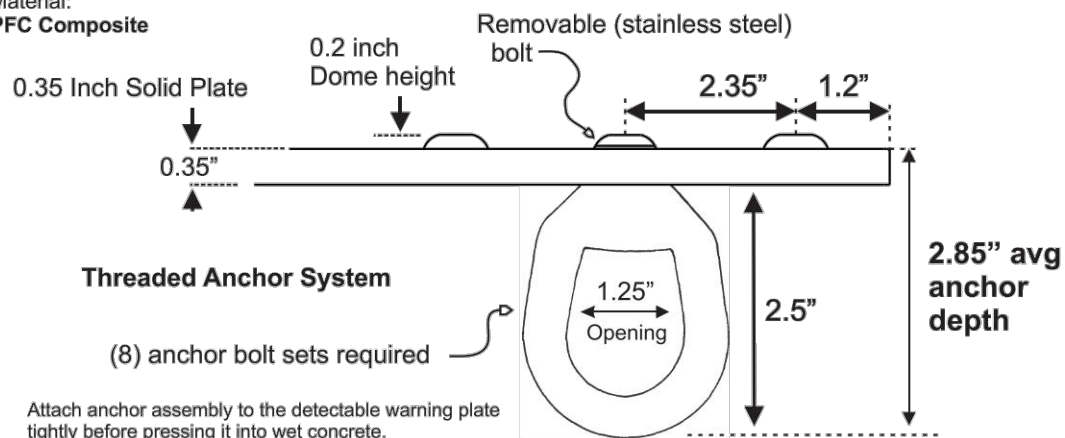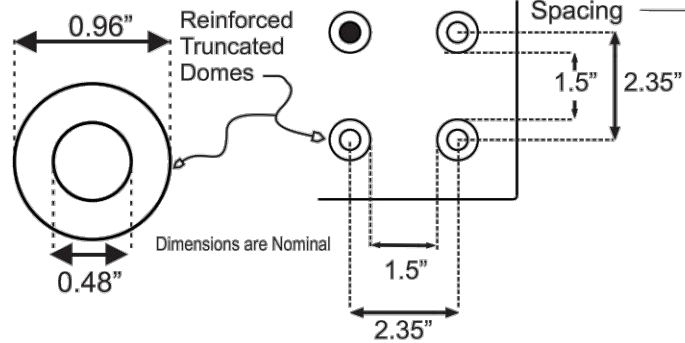

SHEET - 23



**Ruettiger, Tonelli & Associates, Inc.**

Surveyors • Engineers • Planners • Landscape Architects • G.I.S. Consultants

129 CAPISTA DRIVE - SHOREWOOD, ILLINOIS 60404

PH. (815) 744-6600 FAX (815) 744-0101

website: www.ruettigertonnelli.com

LATEST R.T. & A. REVISION: 02-09-2022

R.T. & A. Dwg. No.: 121-1534