



PAVEMENT MARKING PLAN -JJC - MAIN CAMPUS

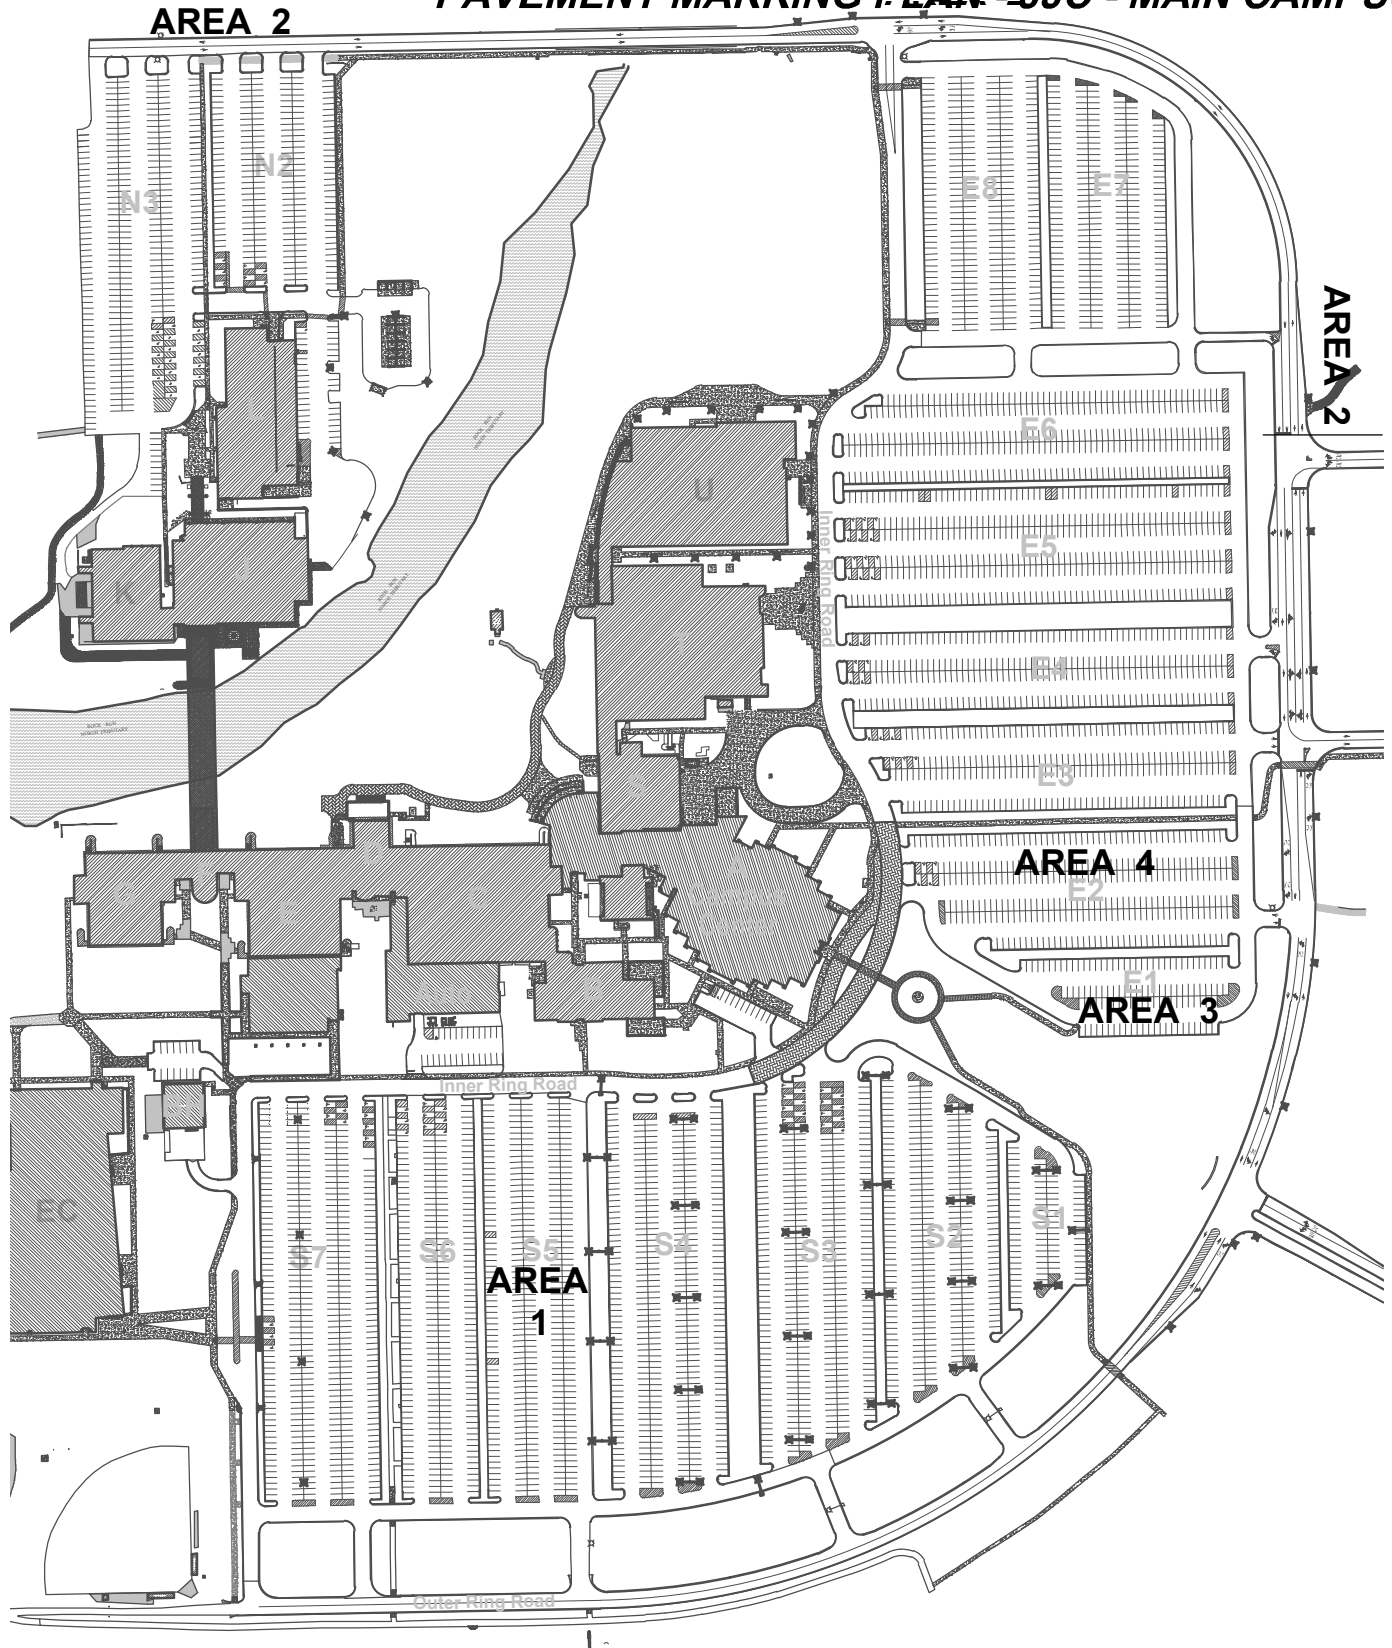

SHEET - 1

Graphic Scale
0 300
(IN FEET)
1 inch = 300 ft.

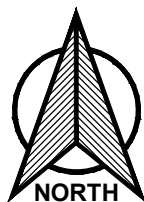

Ruettinger, Tonelli & Associates, Inc.

Surveyors • Engineers • Planners • Landscape Architects • G.I.S. Consultants

129 CAPISTA DRIVE - SHOREWOOD, ILLINOIS 60404


PH. (815) 744-6600 FAX (815) 744-0101

website: www.ruettingertonelli.com

LATEST R.T. & A. REVISION: 2-13-2023

R.T. & A. Dwg. No.: 122-1351-C1


**JJC Main Campus Pavement
- Area 1
- Parking Lot S5**

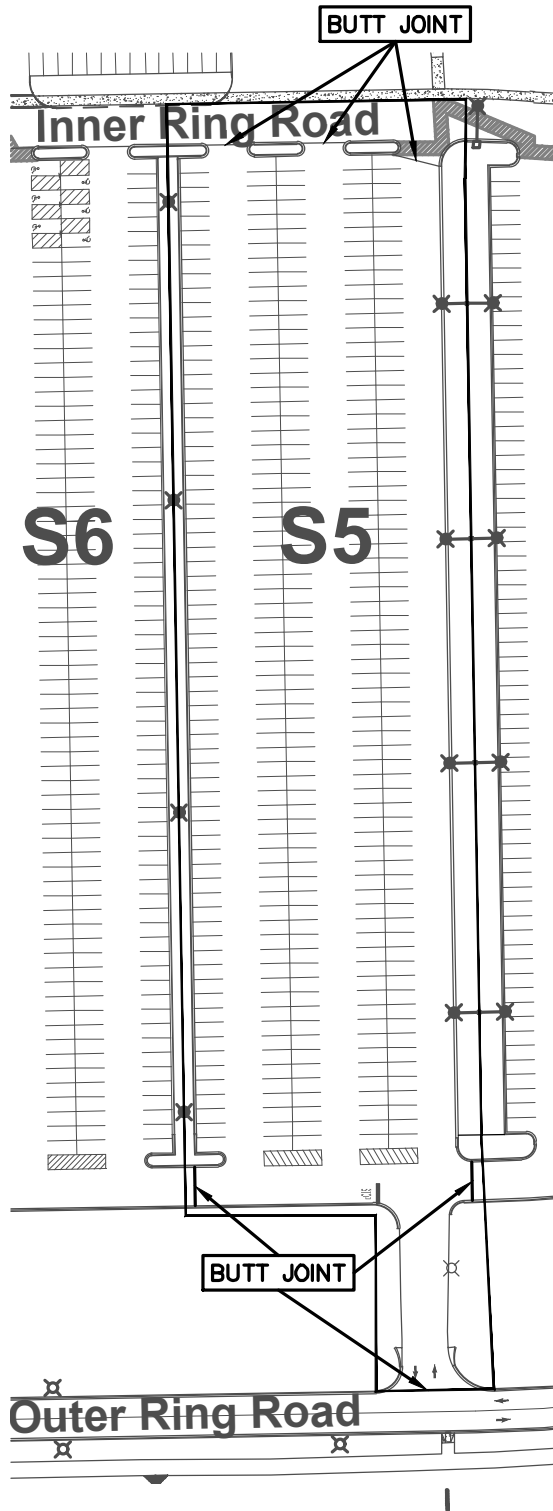

2" GRIND AND 2" RESURFACE PAVEMENT - HMA-N50	110,228 S.F.
PARKING STRIPES	7,544 L.F.
END ISLAND STRIPES	192 L.F.
STOP BAR - (1)	12 L.F.
"STOP" PAVEMENT MARKING - (1)	21 S.F.
STRAIGHT ARROW PAVEMENT MARKINGS - (2)	22 S.F.
BUTT JOINTS	6 EA.

SHEET - 2

Graphic Scale
0 120
(IN FEET)
1 inch = 120 ft.

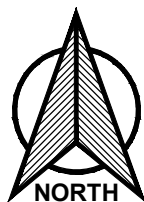

Ruettiger, Tonelli & Associates, Inc.

Surveyors • Engineers • Planners • Landscape Architects • G.I.S. Consultants

129 CAPISTA DRIVE - SHOREWOOD, ILLINOIS 60404

PH. (815) 744-6600 FAX (815) 744-0101




website: www.ruettigertonelli.com

LATEST R.T. & A. REVISION: 2-13-2023

R.T. & A. Dwg. No.: 122-1351-C1

JJC Main Campus Pavement - Area 2 - Outer Ring Road North

1.5" GRIND AND 1.5" RESURFACE PAVEMENT - HMA-N70	66,056 S.F.
CENTERLINE STRIPING	2,131 L.F.
LANE STRIPING - DASHED	542 L.F.
LANE STRIPING - SOLID	100 L.F.
ISLAND STRIPING - (2)	443 L.F.
CROSSWALK STRIPING - (4)	496 L.F.
STOP BAR - (3)	36 L.F.
"STOP" PAVEMENT MARKING - (3)	63 S.F.
"ONLY" PAVEMENT MARKING - (1)	21 S.F.
STRAIGHT ARROW PAVEMENT MARKINGS - (10)	110 S.F.
TURN ARROW PAVEMENT MARKINGS - (2)	32 S.F.
BUTT JOINTS	9 EA.

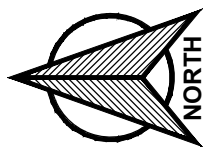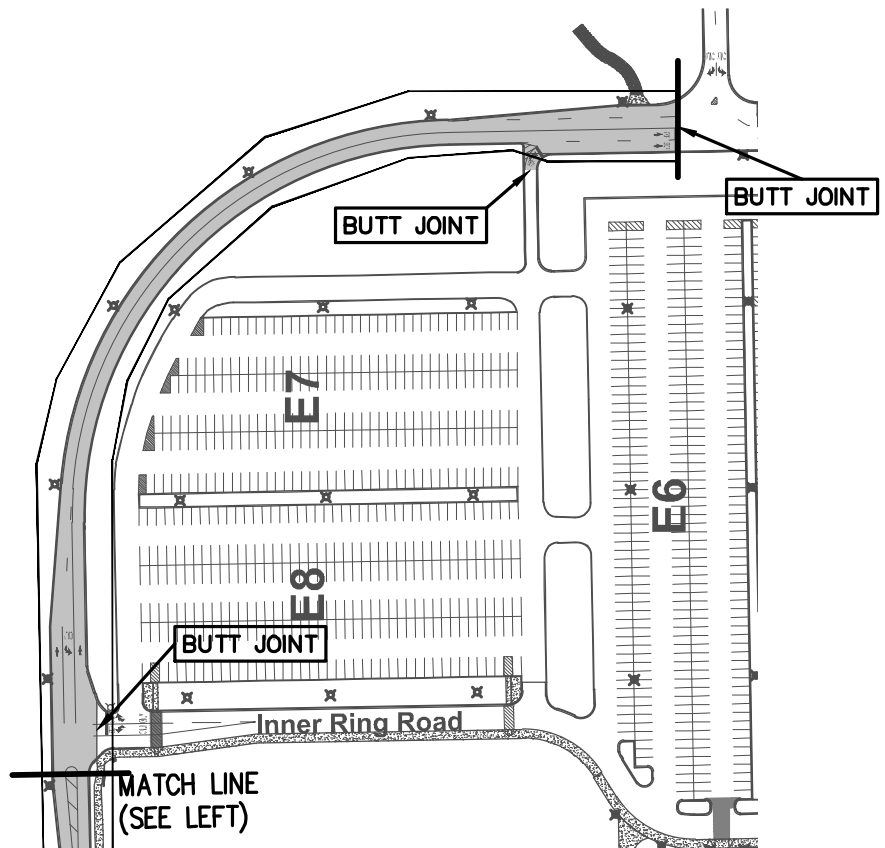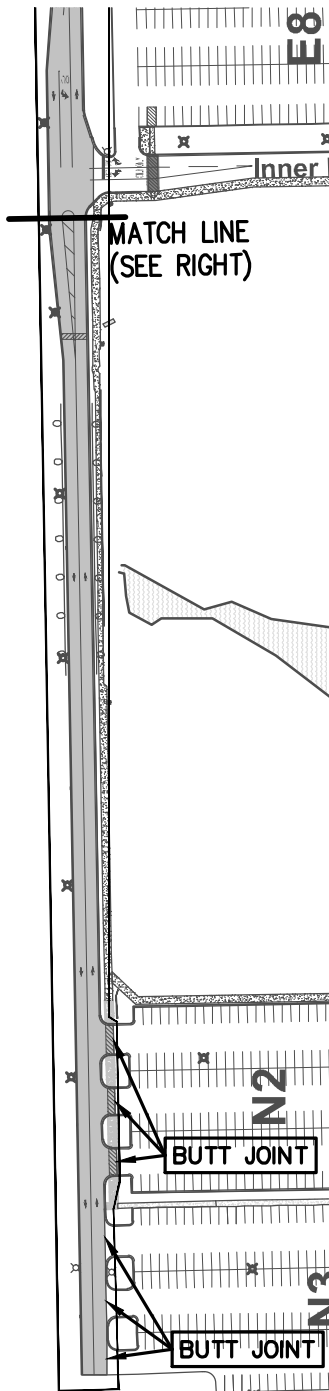

Graphic Scale
0 200
(IN FEET)
1 inch = 200 ft.

SHEET - 3



Ruettinger, Tonelli & Associates, Inc.

Surveyors • Engineers • Planners • Landscape Architects • G.I.S. Consultants

129 CAPISTA DRIVE - SHOREWOOD, ILLINOIS 60404


PH. (815) 744-6600 FAX (815) 744-0101

website: www.ruettingertonelli.com



LATEST R.T. & A. REVISION: 2-13-2023

R.T. & A. Dwg. No.: 122-1351-C1

**JJC Main Campus Pavement
- Areas 3
- Parking Lot E1**

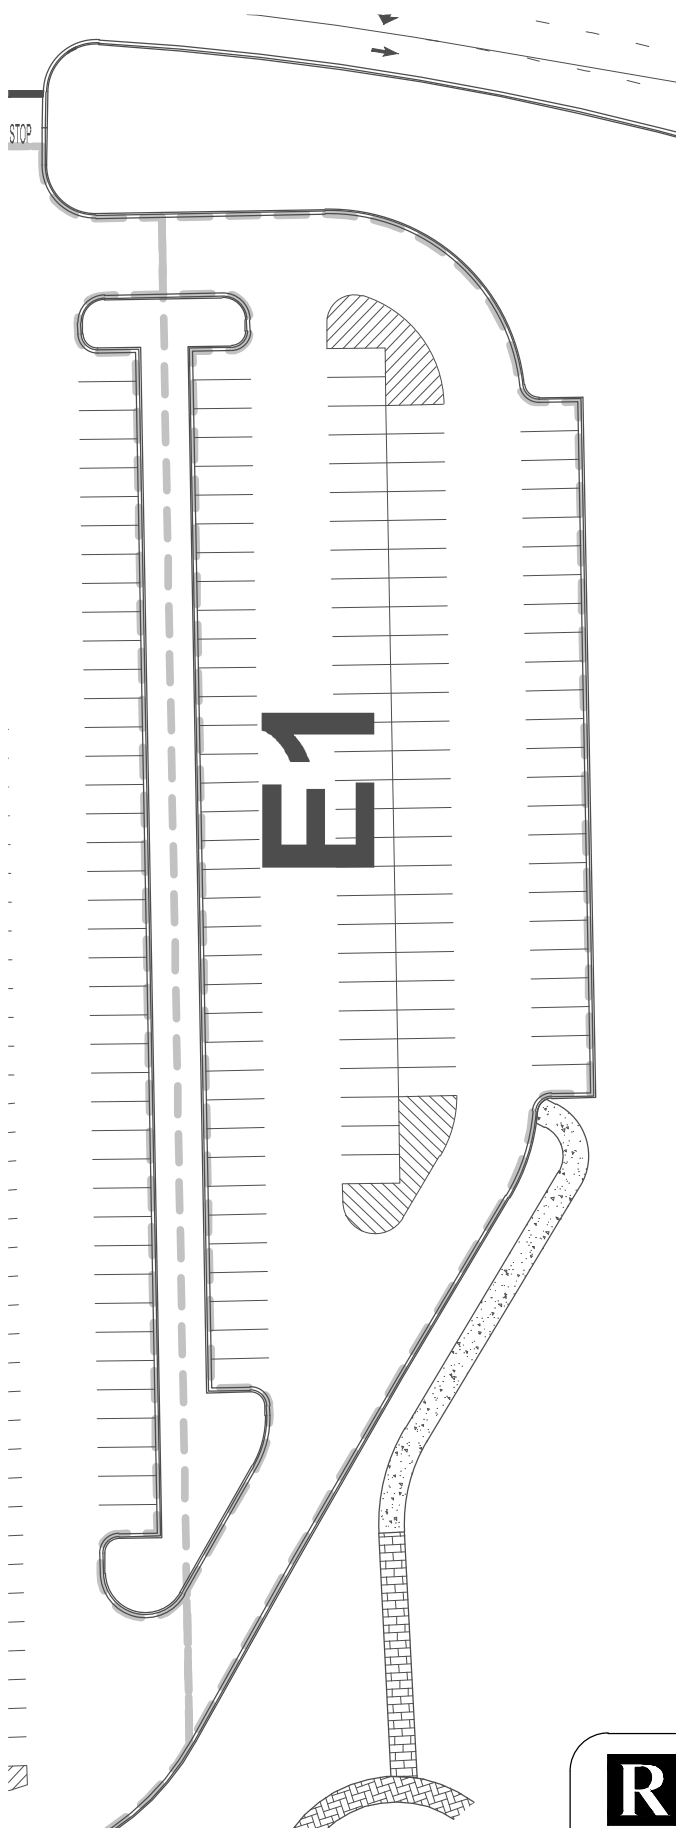

PARKING LOT E1 - CRACK FILL AND SEAL COAT	41,218 S.F.
PARKING STRIPES	2,178 L.F.
END ISLAND STRIPES	802 L.F.

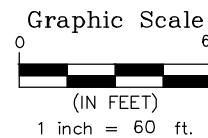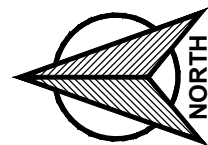

SHEET - 4



Ruettiger, Tonelli & Associates, Inc.

Surveyors • Engineers • Planners • Landscape Architects • G.I.S. Consultants

129 CAPISTA DRIVE - SHOREWOOD, ILLINOIS 60404


PH. (815) 744-6600 FAX (815) 744-0101

website: www.ruettigertonelli.com


LATEST R.T. & A. REVISION: 2-13-2023

R.T. & A. Dwg. No.: 122-1351-C1

**JJC Main Campus Pavement
- Area 4
- Parking Lot E2**

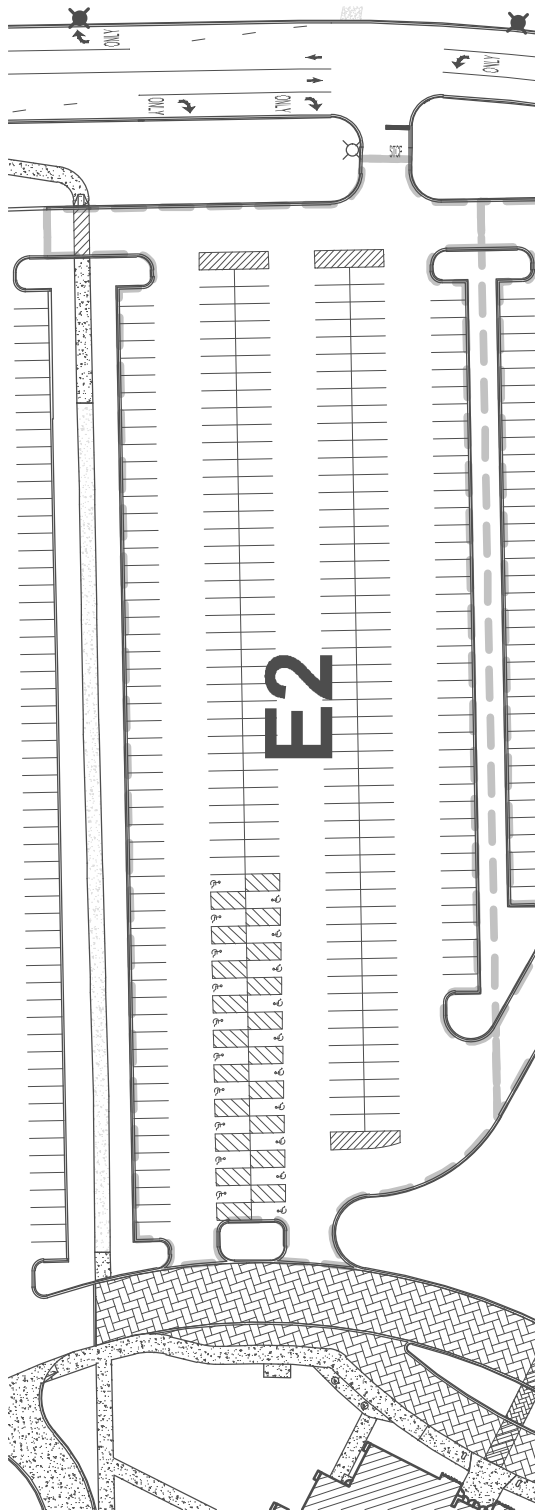

PARKING LOT E2 - CRACK FILL AND SEAL COAT	96,226 S.F.
PARKING STRIPES	5,445 L.F.
END ISLAND STRIPES	647 L.F.
CROSSWALK STRIPING - (1)	112 L.F.
A.D.A. STALLS - (20)	20 EA.

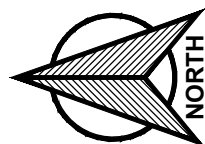

Graphic Scale
0 100
(IN FEET)
1 inch = 100 ft.

SHEET - 5



Ruettiger, Tonelli & Associates, Inc.

Surveyors • Engineers • Planners • Landscape Architects • G.I.S. Consultants

129 CAPISTA DRIVE - SHOREWOOD, ILLINOIS 60404

PH. (815) 744-6600 FAX (815) 744-0101

website: www.ruettigertonelli.com

LATEST R.T. & A. REVISION: 2-13-2023

R.T. & A. Dwg. No.: 122-1351-C1



ILLINOIS STANDARD R7-1101

TO BE MOUNTED BELOW R7-8 SIGN

NOTE:

- 1.) SIGNS SHALL MEET ALL OF THE REQUIREMENTS OF THE ILLINOIS ADMINISTRATIVE CODE, LATEST ISSUE FOR HANDICAPPED PARKING SIGNS
- 2.) FINE IMPOSED MAY BE HIGHER IF REQUIRED BY JOLIET JUNIOR COLLEGE.
- 3.) JOLIET JUNIOR COLLEGE HANDICAP SIGN ALUMINUM BLANK WITH REFLECTIVE WHITE LETTERS ON BLUE BACKGROUND.

**A.D.A. PARKING SIGN INSTALLATION
VAN ACCESSIBLE**

NOT TO SCALE

SHEET - 6



Ruettinger, Tonelli & Associates, Inc.

Surveyors • Engineers • Planners • Landscape Architects • G.I.S. Consultants

129 CAPISTA DRIVE - SHOREWOOD, ILLINOIS 60404

PH. (815) 744-6600 FAX (815) 744-0101

website: www.ruettigertonelli.com


LATEST R.T. & A. REVISION: 2-13-2023

R.T. & A. Dwg. No.: 122-1351-C1

NOTE: SIGN SHALL BE MOUNTED NO MORE THAN
5 FEET HORIZONTALLY FROM THE FRONT
OF THE ACCESSIBLE PARKING SPACE.

TYPICAL SIGN INSTALLATION

NOT TO SCALE

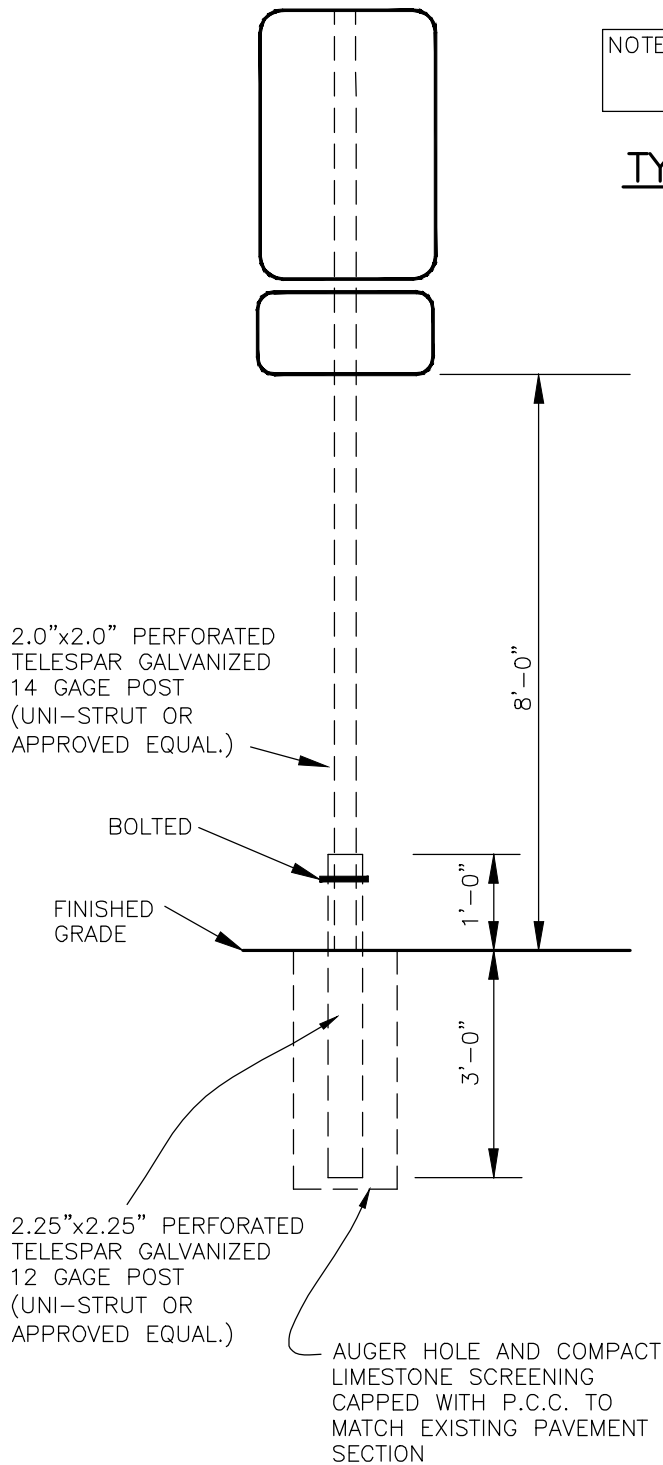

SHEET - 7



Ruettiger, Tonelli & Associates, Inc.

Surveyors • Engineers • Planners • Landscape Architects • G.I.S. Consultants


129 CAPISTA DRIVE - SHOREWOOD, ILLINOIS 60404

PH. (815) 744-6600 FAX (815) 744-0101

website: www.ruettigertonelli.com

LATEST R.T. & A. REVISION: 2-13-2023

R.T. & A. Dwg. No.: 122-1351-C1

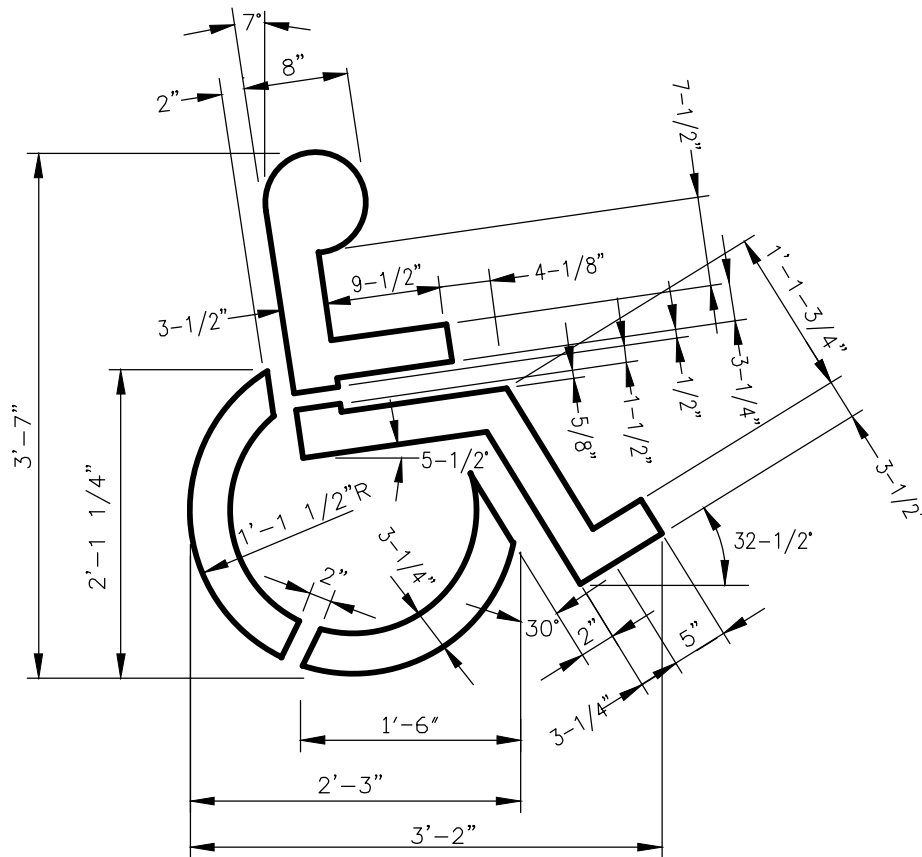

NOTE:

- 1.) A.D.A PARKING SYMBOL SHALL BE PAINTED I.D.O.T. STANDARD WHITE ON 4 FOOT WIDE by 5 FOOT HIGH BLUE BOX.

A.D.A. PARKING SYMBOL

NOT TO SCALE

SHEET - 8



Ruettiger, Tonelli & Associates, Inc.

Surveyors • Engineers • Planners • Landscape Architects • G.I.S. Consultants


129 CAPISTA DRIVE - SHOREWOOD, ILLINOIS 60404

PH. (815) 744-6600 FAX (815) 744-0101

website: www.ruettigertonelli.com

LATEST R.T.& A. REVISION: 2-13-2023

R.T. & A. Dwg. No.: 122-1351-C1

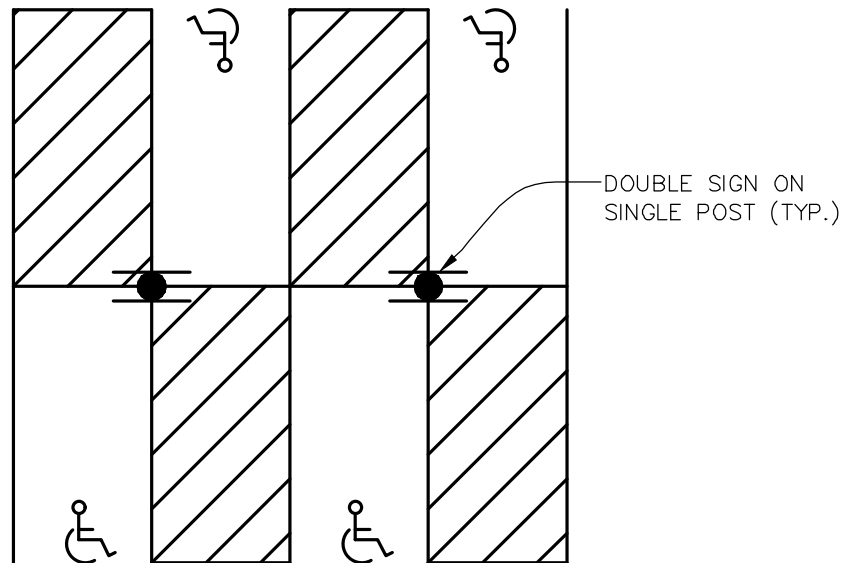

A.D.A. PARKING LAYOUT
NOT TO SCALE

SHEET - 9



Ruettiger, Tonelli & Associates, Inc.

Surveyors • Engineers • Planners • Landscape Architects • G.I.S. Consultants


129 CAPISTA DRIVE - SHOREWOOD, ILLINOIS 60404

PH. (815) 744-6600 FAX (815) 744-0101

website: www.ruettigertonelli.com

LATEST R.T. & A. REVISION: 2-13-2023

R.T. & A. Dwg. No.: 122-1351-C1

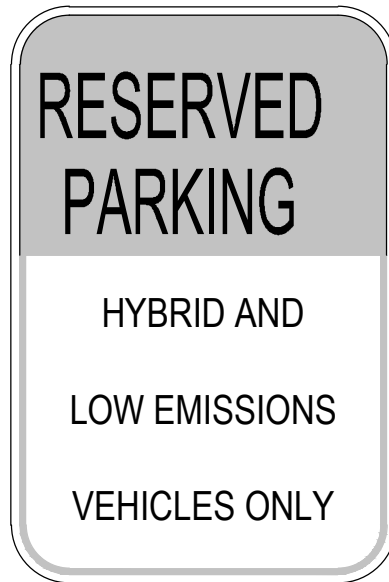

NOTE:

1. 12"x18" REFLECTIVE GREEN AND WHITE SIGN.

LOW EMISSIONS VEHICLE PARKING SIGN

NOT TO SCALE

SHEET - 10



Ruettiger, Tonelli & Associates, Inc.

Surveyors • Engineers • Planners • Landscape Architects • G.I.S. Consultants


129 CAPISTA DRIVE - SHOREWOOD, ILLINOIS 60404

PH. (815) 744-6600 FAX (815) 744-0101

website: www.ruettigertonelli.com

LATEST R.T. & A. REVISION: 2-13-2023

R.T. & A. Dwg. No.: 122-1351-C1

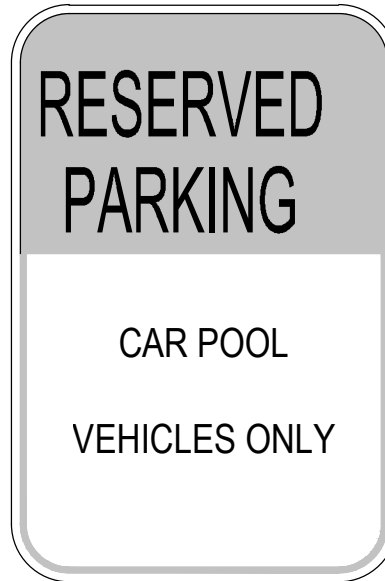

NOTE:

1. 12"x18" REFLECTIVE GREEN AND WHITE SIGN.

CAR POOL VEHICLE PARKING SIGN

NOT TO SCALE

SHEET - 11



Ruettiger, Tonelli & Associates, Inc.

Surveyors • Engineers • Planners • Landscape Architects • G.I.S. Consultants

129 CAPISTA DRIVE - SHOREWOOD, ILLINOIS 60404


PH. (815) 744-6600 FAX (815) 744-0101

website: www.ruettigertonelli.com


LATEST R.T. & A. REVISION: 2-13-2023

R.T. & A. Dwg. No.: 122-1351-C1

Technical drawings of two arrow signs. The left drawing is a front view of a 9'-6" high arrow pointing up, with a 40" wide top and a 66" high shaft. The right drawing is a side view of a 6'-4" wide arrow pointing left, with a 72" high top and a 24" high base. Both drawings include detailed dimensions and a 12" wide base.

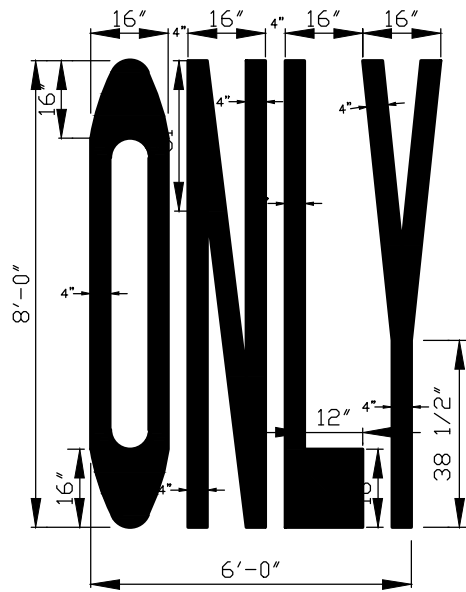

NOT TO SCALE

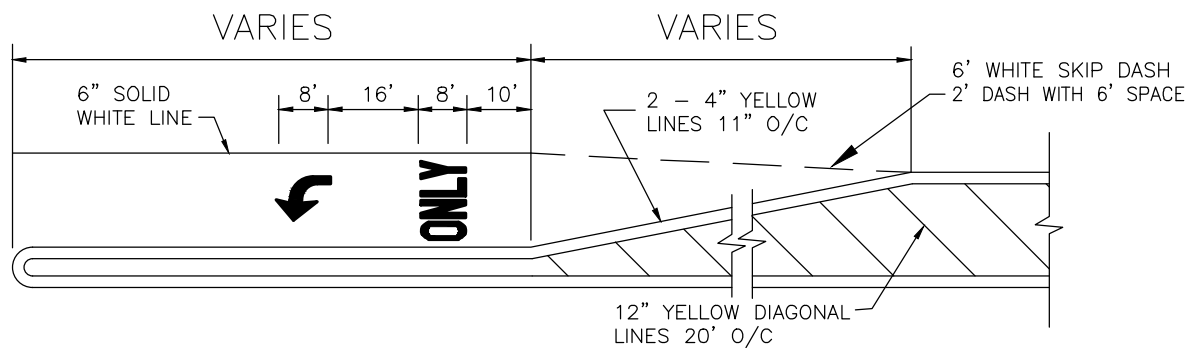

SHEET - 12



website: www.ruettigertonelli.com

LATEST R.T.& A. REVISION: 2-13-2023


R.T. & A. Dwg. No.: 122-1351-C1

Detectable Warning Plate - Embedded Design


High Compressive Strength
>27,000 psi (ASTM 695-02a)

ADA COMPLIANT

Size: 24" x 48"
Solid Tactile Plate


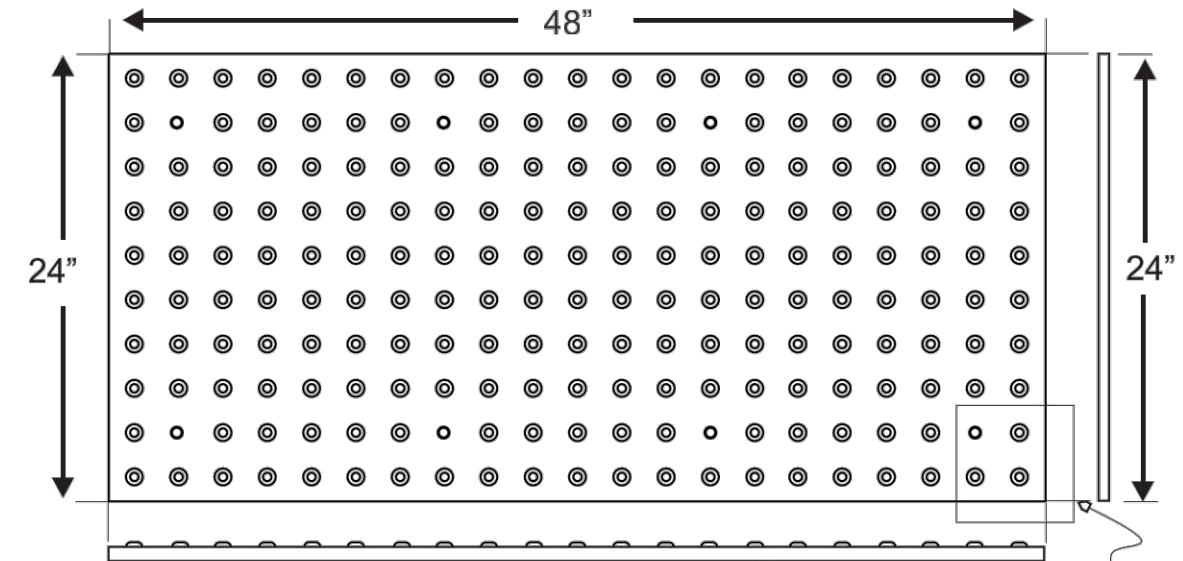


Diamond Tread Pattern

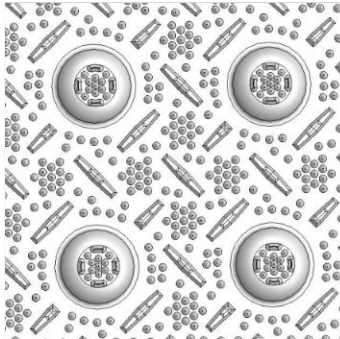

Material:
PFC Composite

Rigid Plate: 0.35 inch thick

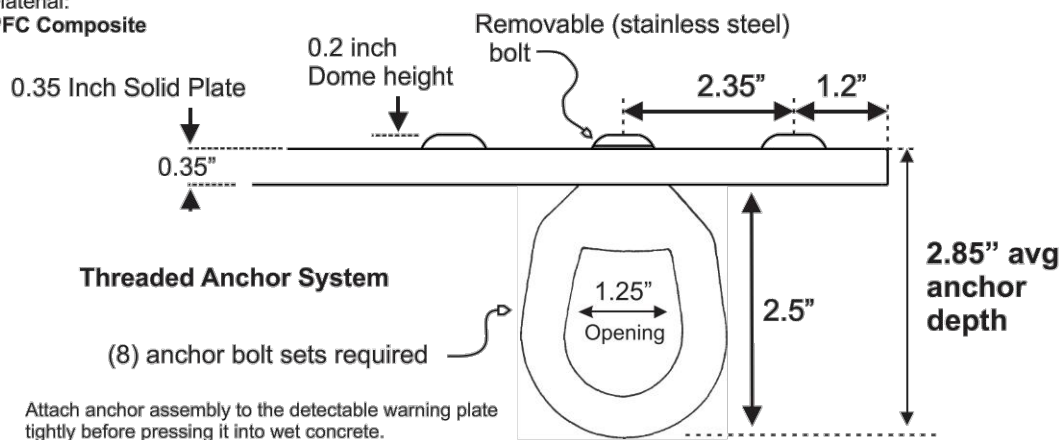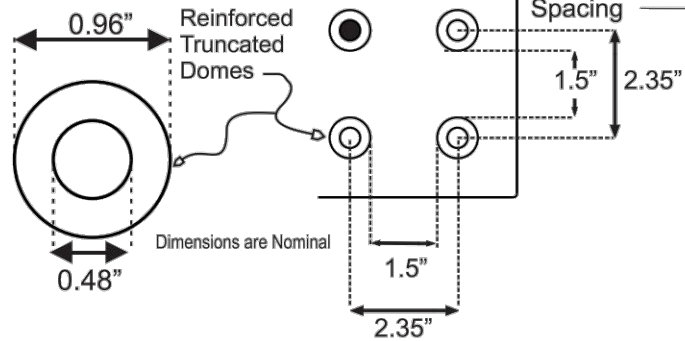

Attach anchor assembly to the detectable warning plate
tightly before pressing it into wet concrete.

SHEET - 13



Ruettiger, Tonelli & Associates, Inc.

Surveyors • Engineers • Planners • Landscape Architects • G.I.S. Consultants


129 CAPISTA DRIVE - SHOREWOOD, ILLINOIS 60404

PH. (815) 744-6600 FAX (815) 744-0101

website: www.ruettigertonelli.com

LATEST R.T. & A. REVISION: 2-13-2023

R.T. & A. Dwg. No.: 122-1351-C1

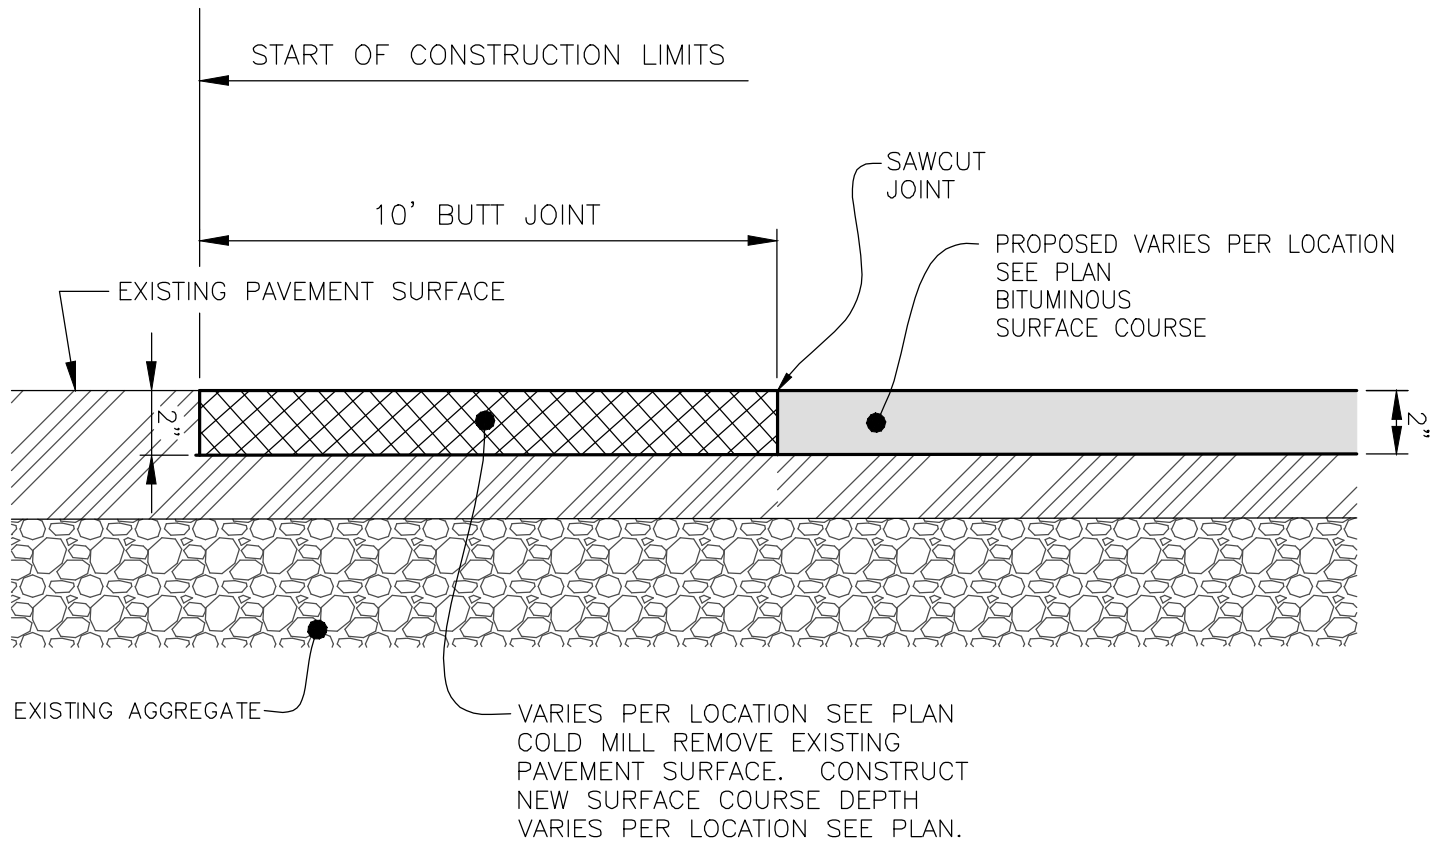

BUTT JOINT DETAIL

NOT TO SCALE

SHEET - 14



Ruettiger, Tonelli & Associates, Inc.

Surveyors • Engineers • Planners • Landscape Architects • G.I.S. Consultants


129 CAPISTA DRIVE - SHOREWOOD, ILLINOIS 60404

PH. (815) 744-6600 FAX (815) 744-0101

website: www.ruettigertonelli.com

LATEST R.T. & A. REVISION: 2-13-2023


R.T. & A. Dwg. No.: 122-1351-C1

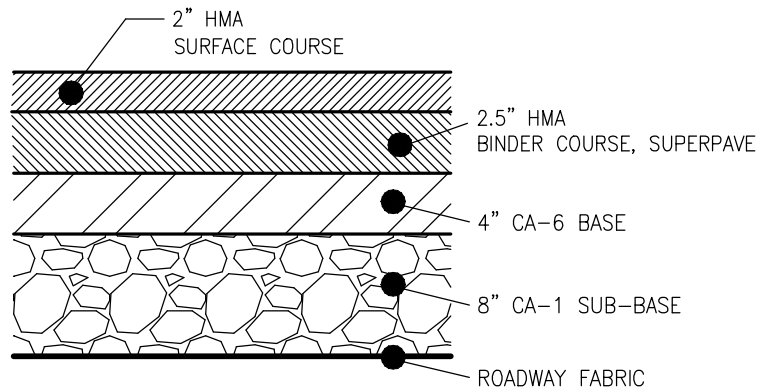

NOTE:

BASE REPAIR NOTED ABOVE SHALL BE INCLUDED IN THE BASE BID. ANY ADDITIONAL UNDERCUT RECOMMENDED BY THE GEOTECHNICAL ENGINEER WILL BE PAID AT AGREED TO COST.

AREA 1
PARKING LOT S5
FULL DEPTH PATCH
NOT TO SCALE

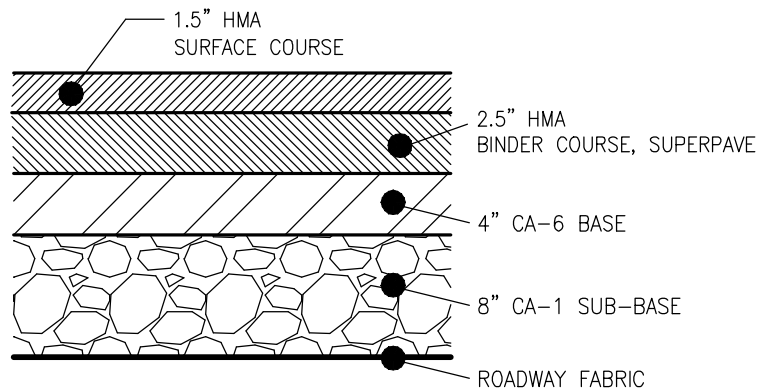

NOTE:

BASE REPAIR NOTED ABOVE SHALL BE INCLUDED IN THE BASE BID. ANY ADDITIONAL UNDERCUT RECOMMENDED BY THE GEOTECHNICAL ENGINEER WILL BE PAID AT AGREED TO COST.

AREA 2
OUTER RING ROAD NORTH
FULL DEPTH PATCH
NOT TO SCALE

SHEET - 15



Ruettiger, Tonelli & Associates, Inc.

Surveyors • Engineers • Planners • Landscape Architects • G.I.S. Consultants

129 CAPISTA DRIVE - SHOREWOOD, ILLINOIS 60404

PH. (815) 744-6600 FAX (815) 744-0101

website: www.ruettigertonelli.com

LATEST R.T. & A. REVISION: 2-13-2023

R.T. & A. Dwg. No.: 122-1351-C1