



Addendum No. 1

Page 1 of 1

DATE: March 13, 2024

Joliet Junior College
1215 Houbolt Road
Joliet, IL 60431

TO: Prospective Bidders
SUBJECT: Addendum No. 1
PROJECT NAME: Pavement Maintenance 2024 Program
JJC PROJECT NO.: B24016

This Addendum forms a part of the Bidding and Contract Documents and modifies the original bidding document as posted on the JJC website. Acknowledge receipt of this addendum in the space provided on the Bid Form. FAILURE TO DO SO MAY SUBJECT BIDDER TO DISQUALIFICATION.

Questions Received:

1. Plans Sheet #14 (Typical PCC Sidewalk Detail) contains note #1 stating "All sidewalk jointing finishes to be coordinated with sheet AS1.00." Please provide the referenced sheet or clarify meaning.

Answer: The detail has been modified eliminating the reference.

2. Page 23 of the specifications contains a picture and description of "ADA dome sidewalk North of E-8" but there is no area (SF) given. Please provide.

Answer: The area has been added, 56 SF.

3. Is any of the sidewalk in any location intended to be tinted/colored concrete?


Answer: No.

4. What pavement patching is included in the base bid?

Answer: Sheet 2 and sheet 5 of the plan sheets indicate the pavement patching included in the base bid.

End of Addendum #1

PAVEMENT MARKING PLAN -JJC - MAIN CAMPUS

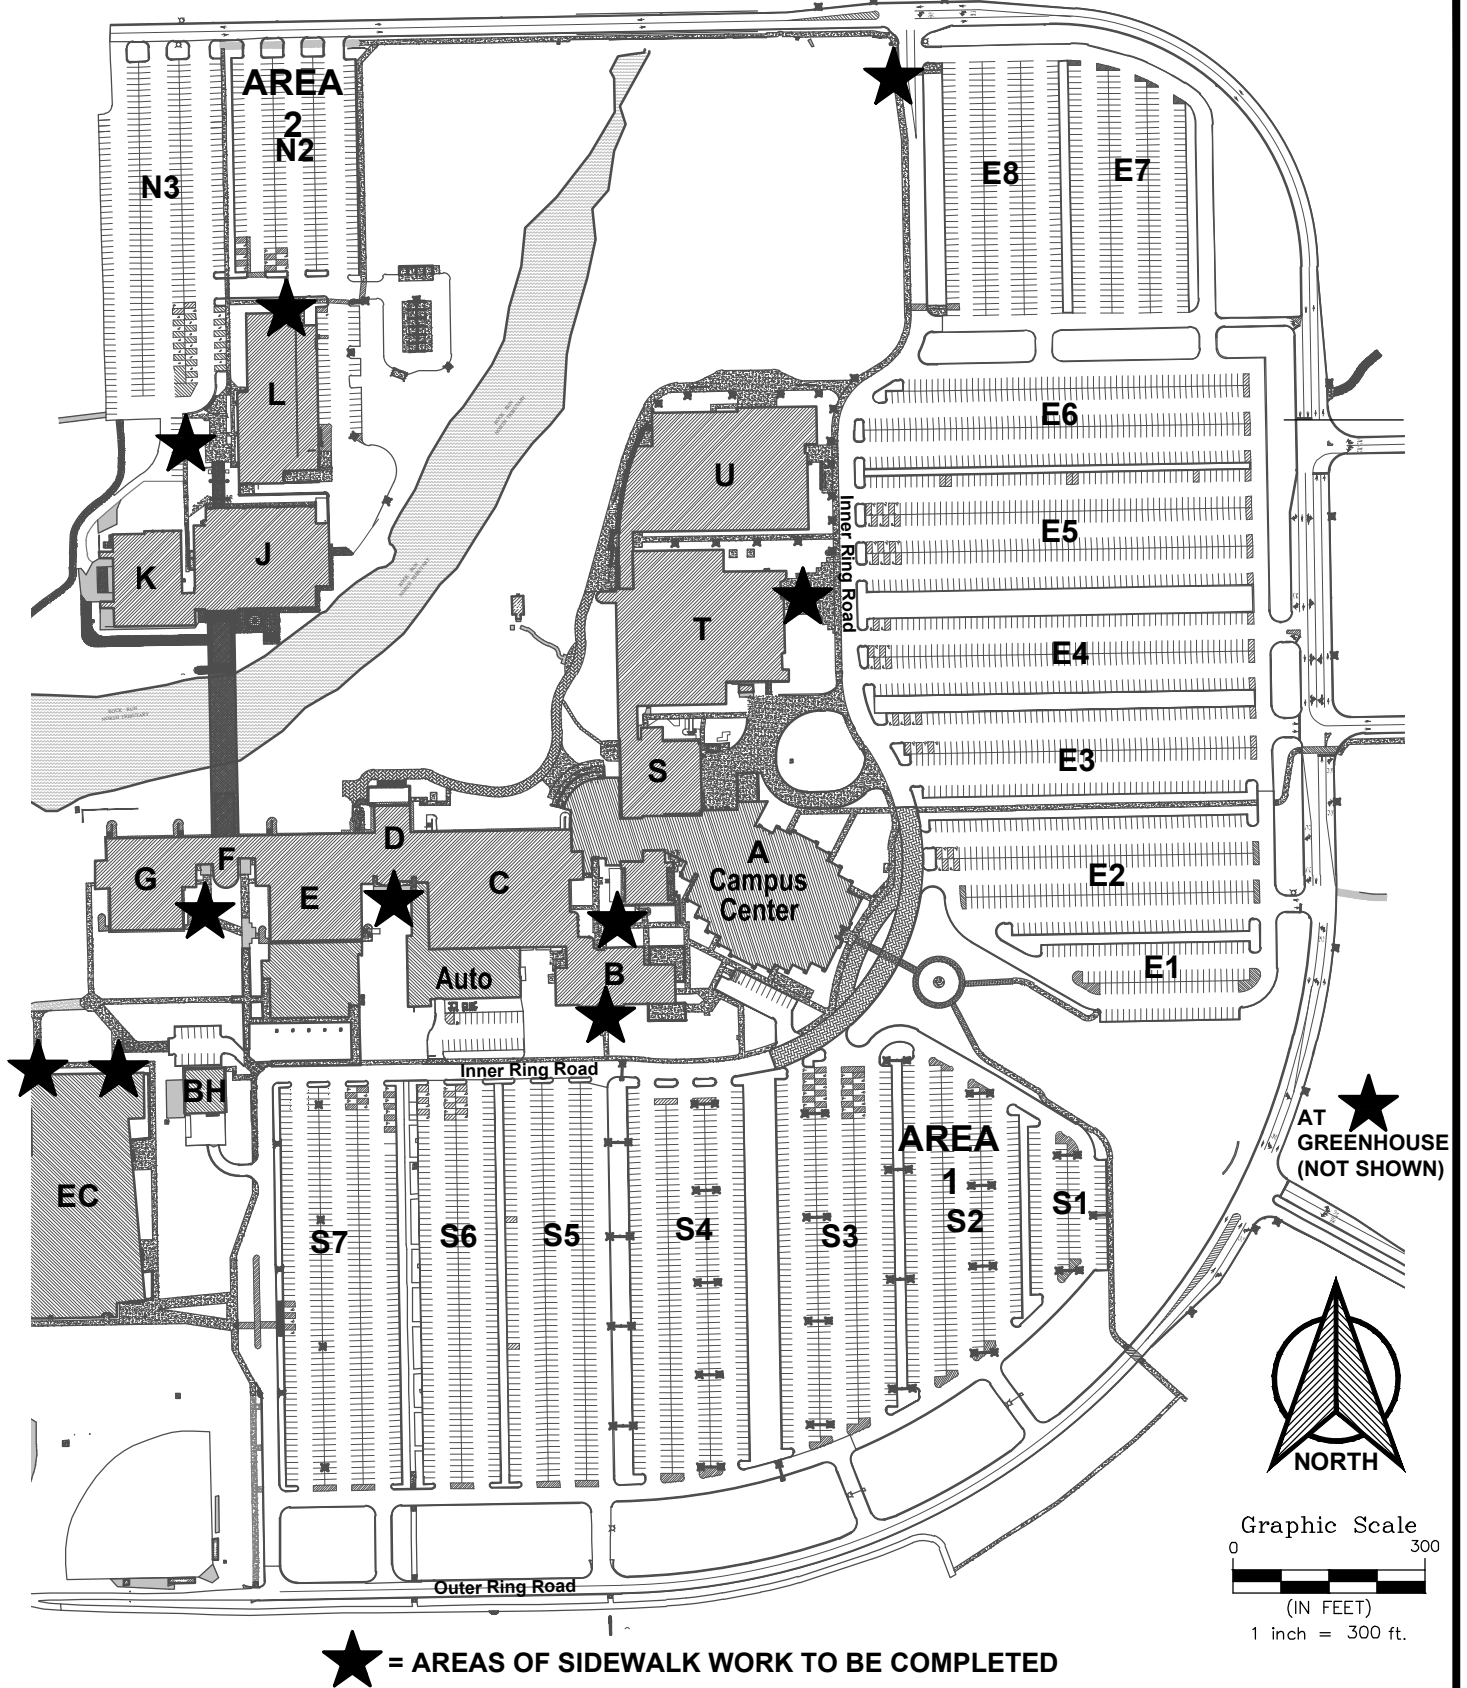

SHEET - 1

Ruettiger, Tonelli & Associates, Inc. & TWiG Technologies

Surveyors - Engineers - Planners - G.I.S. Consultants


129 Capista Drive - Shorewood, Illinois 60404

LATEST R.T. & A. REVISION:
3-14-2024

Ph: (815) 744-6600 Website: www.ruettigertonelli.com

R.T. & A. Dwg. No.:
123-1358-C1

**JJC Main Campus Pavement
- Area 1
- Parking Lots
S1, S2, and S3**

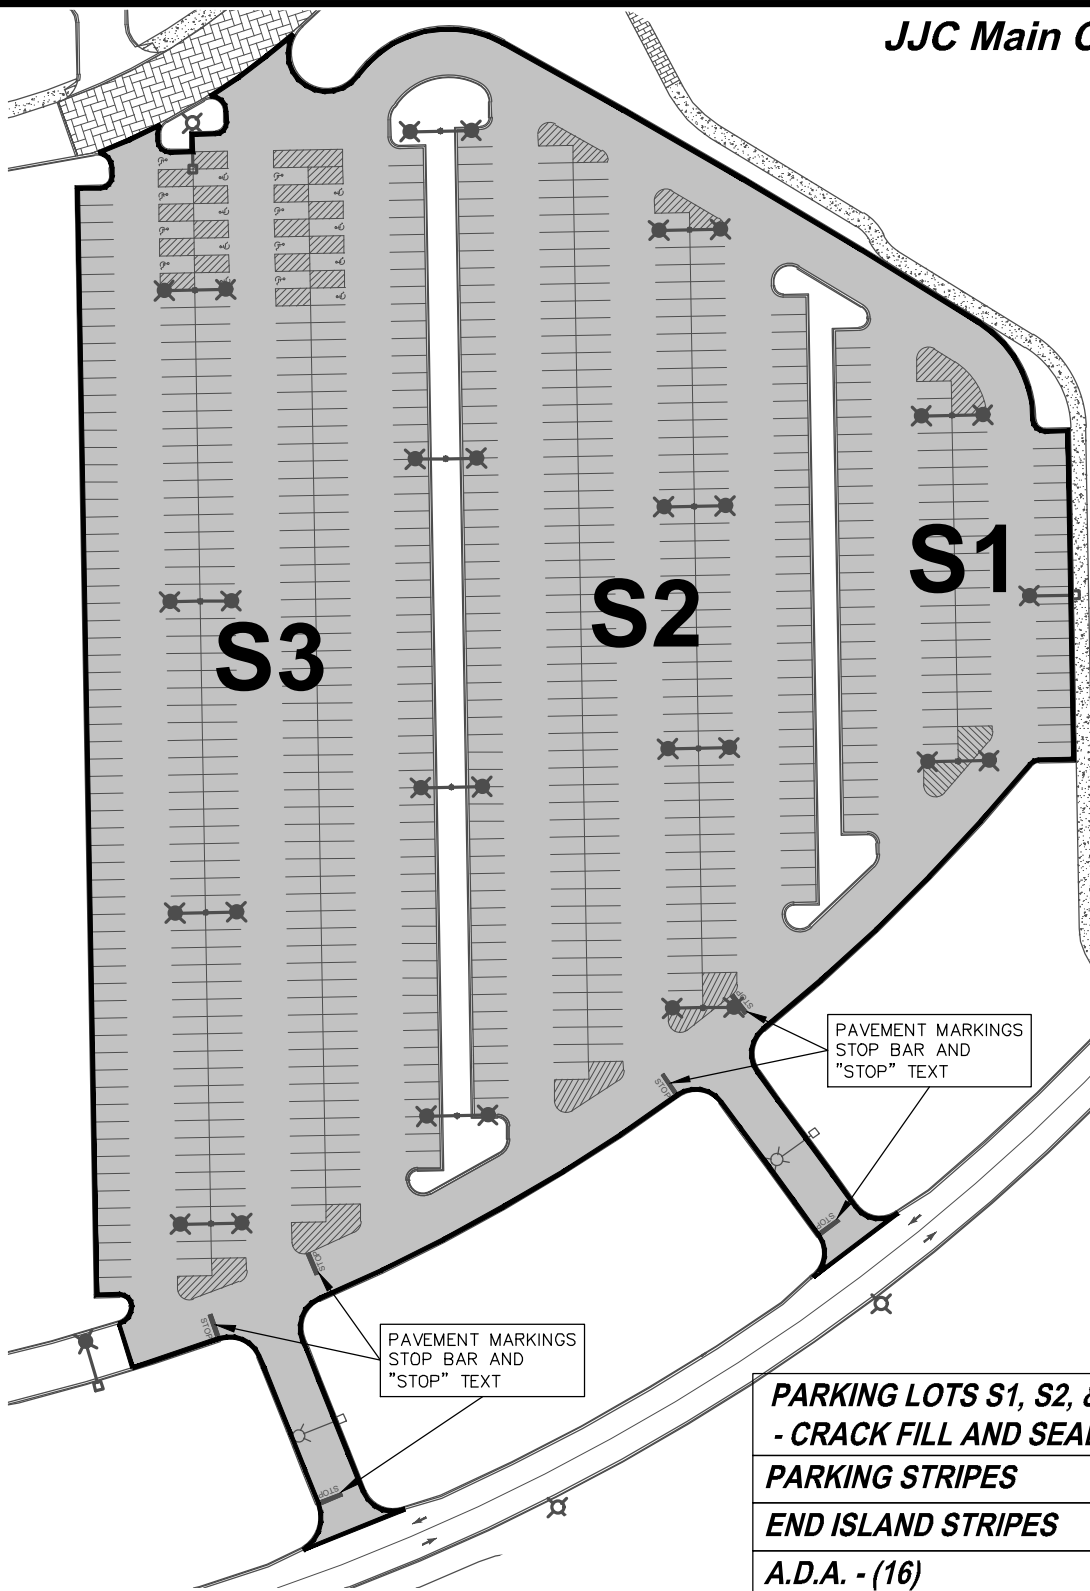

PARKING LOTS S1, S2, & S3 - CRACK FILL AND SEAL COAT	244,580 S.F.
PARKING STRIPES	14,616 L.F.
END ISLAND STRIPES	2,636 L.F.
A.D.A. - (16)	16 EA.
STOP BAR - (6)	72 L.F.
"STOP" PAVEMENT MARKING - (6)	126 S.F.
EXIT ROAD PATCH	80 S.Y.

SHEET - 2

Ruettiger, Tonelli & Associates, Inc. & TWiG Technologies


Surveyors - Engineers - Planners - G.I.S. Consultants

129 Capista Drive - Shorewood, Illinois 60404


Ph: (815) 744-6600 Website: www.ruettigertonnelli.com

LATEST R.T. & A. REVISION:
3-14-2024


R.T. & A. Dwg. No.:
123-1358-C1

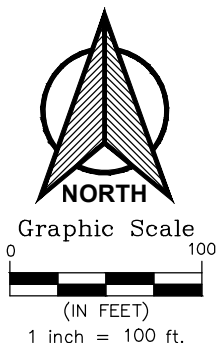

**JJC Main Campus Pavement
- Areas 2
- Parking Lot N2**

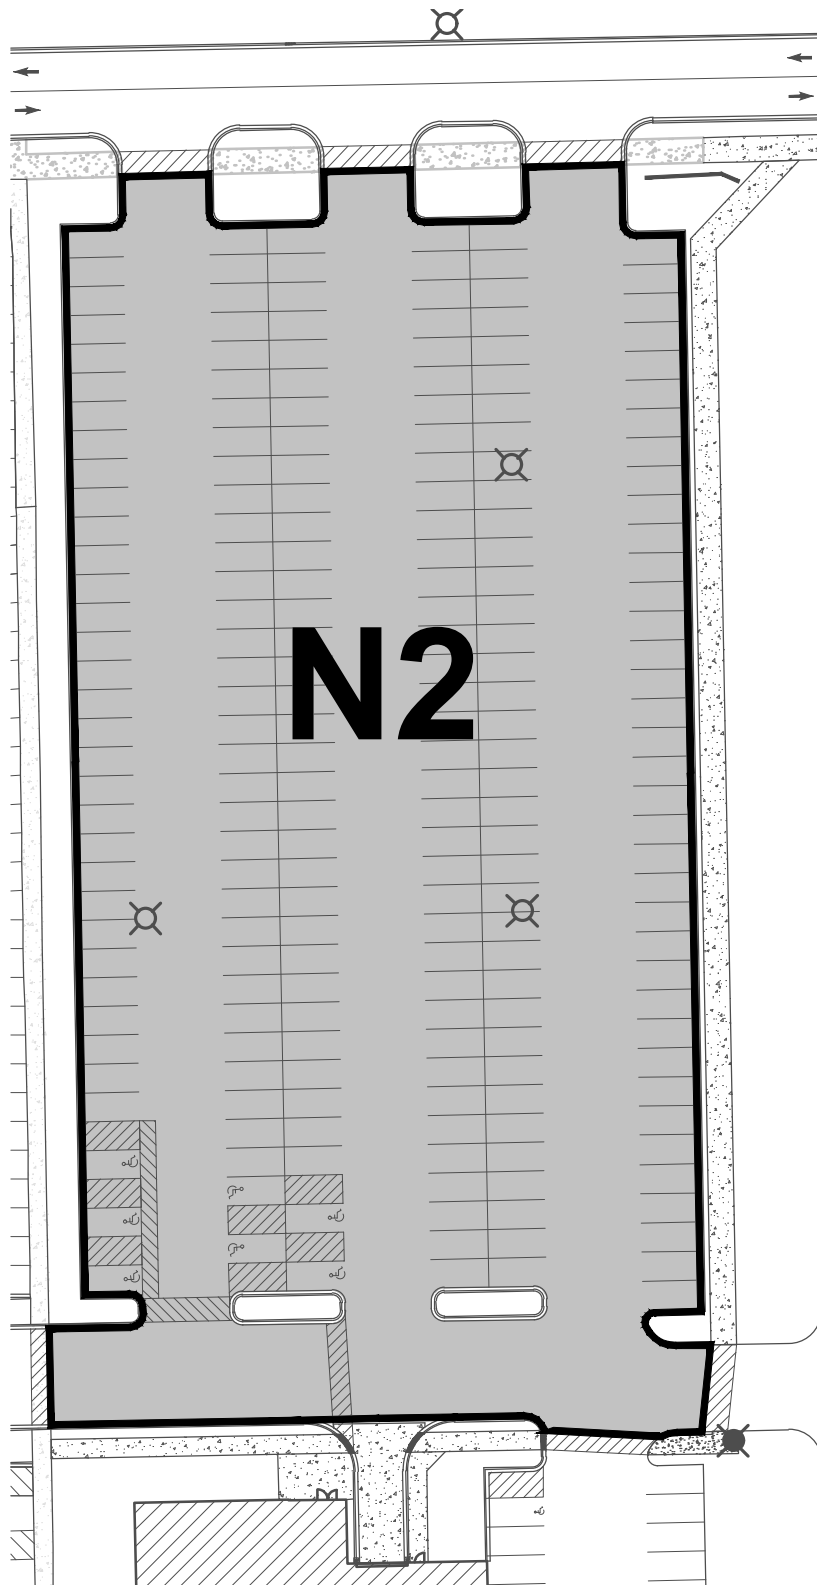

PARKING LOT N2 - CRACK FILL AND SEAL COAT	72,610 S.F.
PARKING STRIPES	4,266 L.F.
CROSSWALK STRIPING	504 L.F.
A.D.A. - (7)	7 EA.

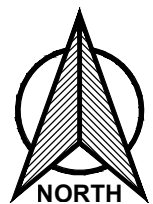

Graphic Scale
0 60
(IN FEET)
1 inch = 60 ft.

SHEET - 3

Ruettiger, Tonelli & Associates, Inc. & TWiG Technologies

Surveyors - Engineers - Planners - G.I.S. Consultants


LATEST R.T. & A. REVISION:
3-14-2024

129 Capista Drive - Shorewood, Illinois 60404
Ph: (815) 744-6600 Website: www.ruettigertonelli.com

R.T. & A. Dwg. No.:
123-1358-C1

**JJC Weitendorf
Campus Pavement
- Access Drive
- Truck Training Lot**

PARKING LOT and ACCESS DRIVE - CRACK FILL AND SEAL COAT	82,995 S.F.
PARKING STRIPES	570 L.F.
ISLAND STRIPES	93 L.F.

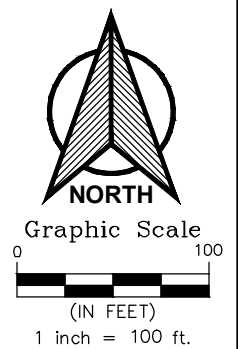

SHEET - 4

Laraway Road

Ruettiger, Tonelli & Associates, Inc. & TWiG Technologies


Surveyors - Engineers - Planners - G.I.S. Consultants

LATEST R.T. & A. REVISION:
3-14-2024

129 Capista Drive - Shorewood, Illinois 60404
Ph: (815) 744-6600 Website: www.ruettigertonelli.com

R.T. & A. Dwg. No.:
123-1358-C1

JJC Weitendorf Campus Pavement
- Access Drive
- Parking Lot

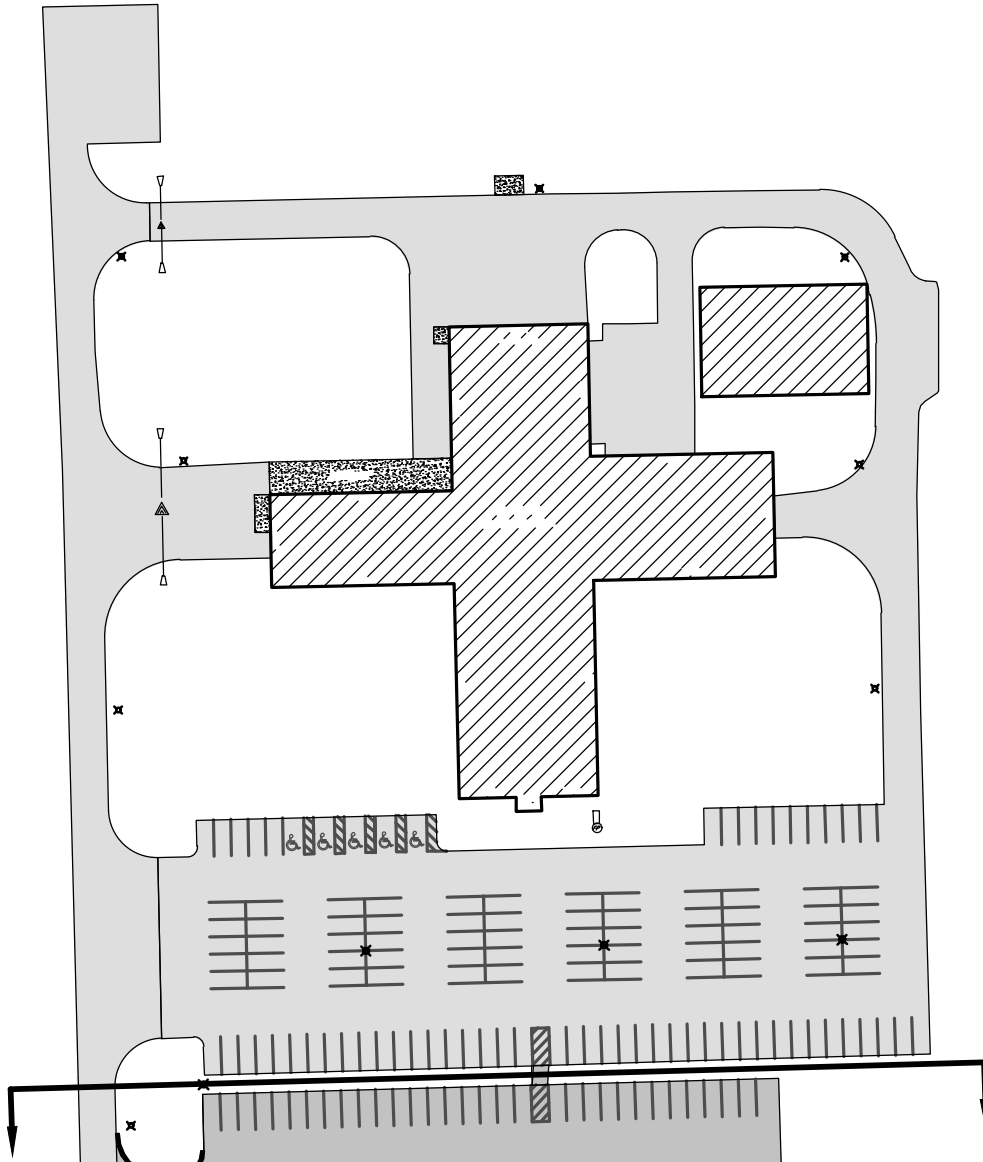

SEE SHEET 4 FOR ACCESS DRIVE AND TRUCK TRAINING LOT

PARKING LOT and ACCESS DRIVE - CRACK FILL AND SEAL COAT	98,357 S.F.
PARKING STRIPES	2,681 L.F.
ISLAND STRIPES	96 L.F.
A.D.A. - (5)	5 EA.
BITUMINOUS PATCH	130 S.Y.

SHEET - 5

Ruettiger, Tonelli & Associates, Inc. & TWiG Technologies


Surveyors - Engineers - Planners - G.I.S. Consultants

129 Capista Drive - Shorewood, Illinois 60404

Ph: (815) 744-6600 Website: www.ruettigertonnelli.com

LATEST R.T. & A. REVISION:
3-14-2024

R.T. & A. Dwg. No.:
123-1358-C1

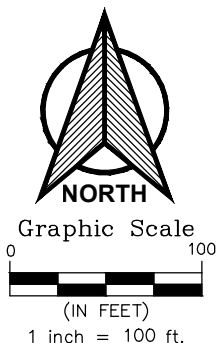



ILLINOIS STANDARD R7-1101

TO BE MOUNTED BELOW R7-8 SIGN

NOTE:

- 1.) SIGNS SHALL MEET ALL OF THE REQUIREMENTS OF THE ILLINOIS ADMINISTRATIVE CODE, LATEST ISSUE FOR HANDICAPPED PARKING SIGNS
- 2.) FINE IMPOSED MAY BE HIGHER IF REQUIRED BY JOLIET JUNIOR COLLEGE.
- 3.) JOLIET JUNIOR COLLEGE HANDICAP SIGN ALUMINUM BLANK WITH REFLECTIVE WHITE LETTERS ON BLUE BACKGROUND.

**A.D.A. PARKING SIGN INSTALLATION
VAN ACCESSIBLE**

NOT TO SCALE

SHEET - 6

Ruettiger, Tonelli & Associates, Inc. & TWiG Technologies

Surveyors - Engineers - Planners - G.I.S. Consultants

LATEST R.T. & A. REVISION:
3-14-2024


129 Capista Drive - Shorewood, Illinois 60404
Ph: (815) 744-6600 Website: www.ruettigertonelli.com

R.T. & A. Dwg. No.:
123-1358-C1

NOTE: SIGN SHALL BE MOUNTED NO MORE THAN
5 FEET HORIZONTALLY FROM THE FRONT
OF THE ACCESSIBLE PARKING SPACE.

TYPICAL SIGN INSTALLATION

NOT TO SCALE

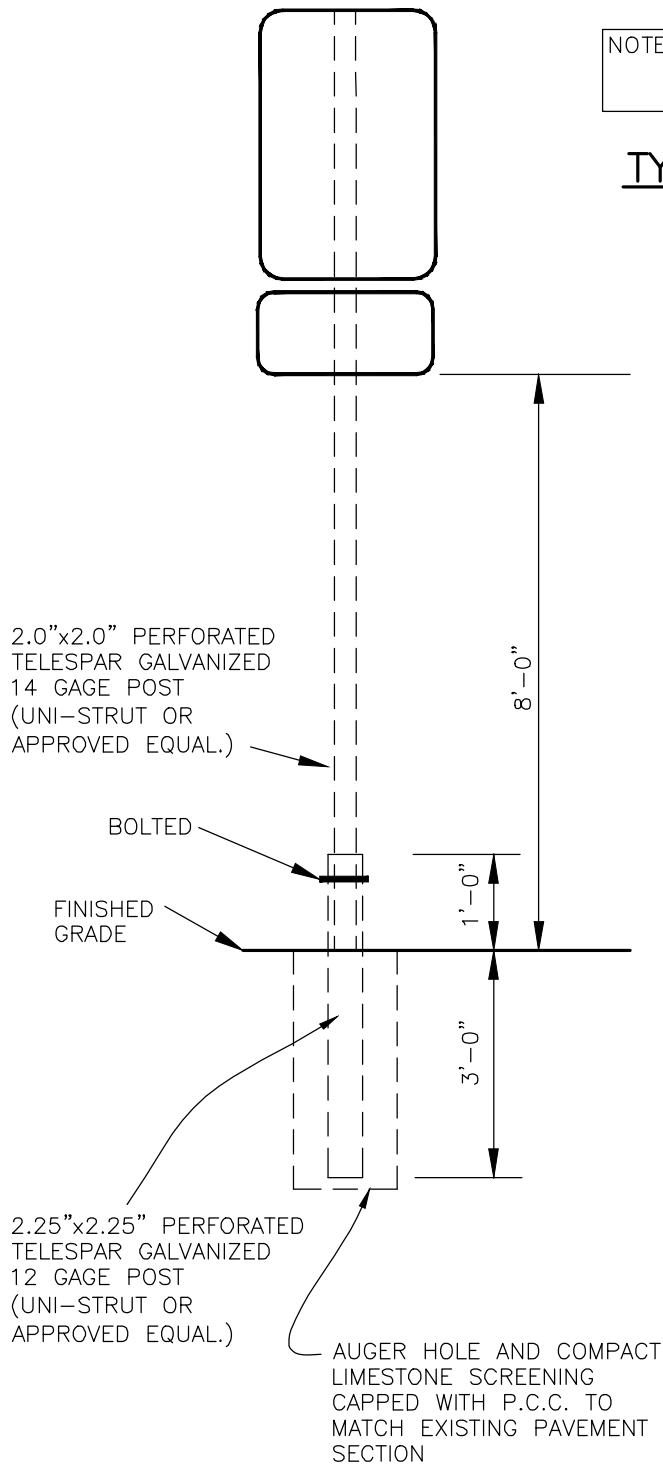

SHEET - 7


Ruettiger, Tonelli & Associates, Inc. & TWiG Technologies

Surveyors - Engineers - Planners - G.I.S. Consultants

LATEST R.T. & A. REVISION:
3-14-2024

129 Capista Drive - Shorewood, Illinois 60404
Ph: (815) 744-6600 Website: www.ruettigertonelli.com

R.T. & A. Dwg. No.:
123-1358-C1

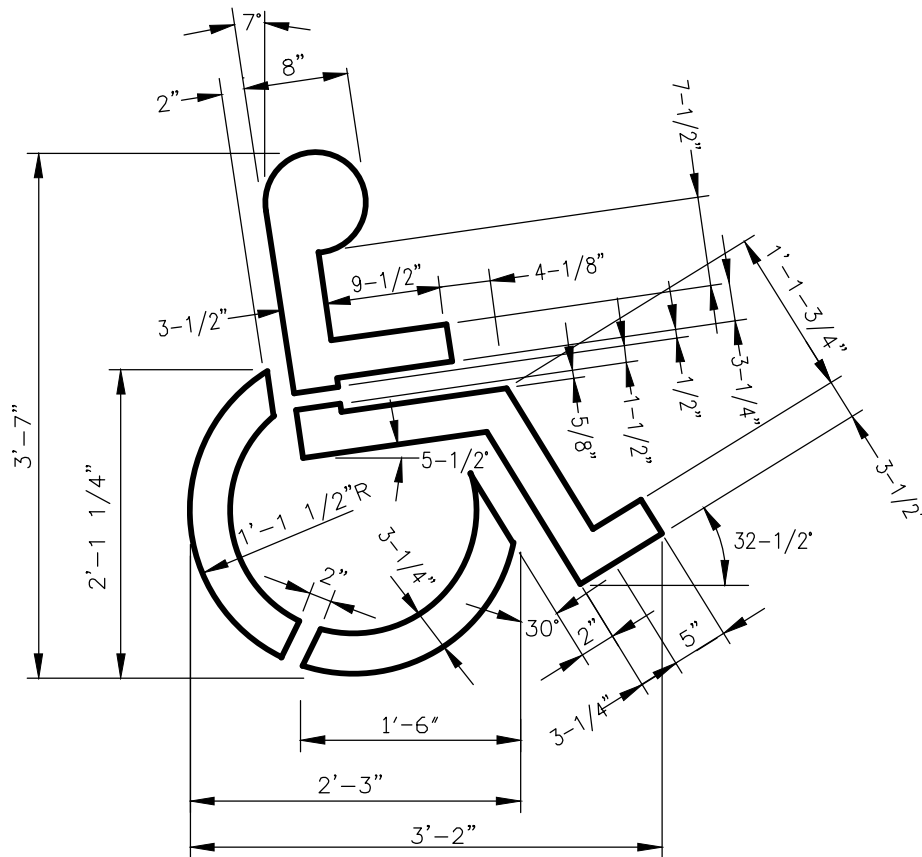

NOTE:

- 1.) A.D.A. PARKING SYMBOL SHALL BE PAINTED I.D.O.T. STANDARD WHITE ON 4 FOOT WIDE by 5 FOOT HIGH BLUE BOX.

A.D.A. PARKING SYMBOL

NOT TO SCALE

SHEET - 8

Ruettiger, Tonelli & Associates, Inc. & TWiG Technologies


Surveyors - Engineers - Planners - G.I.S. Consultants

129 Capista Drive - Shorewood, Illinois 60404

LATEST R.T. & A. REVISION:
3-14-2024

Ph: (815) 744-6600 Website: www.ruettigertonnelli.com

R.T. & A. Dwg. No.:
123-1358-C1

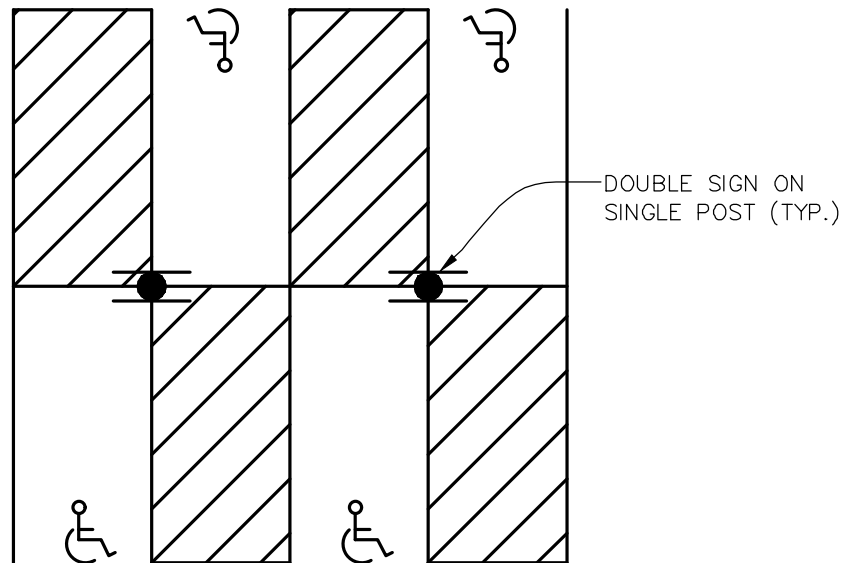

A.D.A. PARKING LAYOUT
NOT TO SCALE

SHEET - 9


Ruettiger, Tonelli & Associates, Inc. & TWiG Technologies

Surveyors - Engineers - Planners - G.I.S. Consultants

LATEST R.T. & A. REVISION:
3-14-2024

129 Capista Drive - Shorewood, Illinois 60404
Ph: (815) 744-6600 Website: www.ruettigertonelli.com

R.T. & A. Dwg. No.:
123-1358-C1

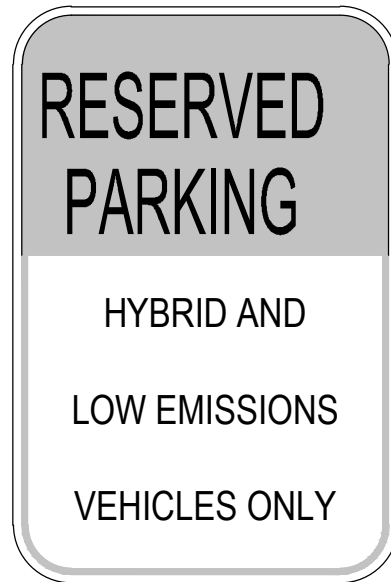

NOTE:

1. 12"x18" REFLECTIVE GREEN AND WHITE SIGN.

LOW EMISSIONS VEHICLE PARKING SIGN

NOT TO SCALE

SHEET - 10


Ruettiger, Tonelli & Associates, Inc. & TWiG Technologies

Surveyors - Engineers - Planners - G.I.S. Consultants

LATEST R.T. & A. REVISION:
3-14-2024

129 Capista Drive - Shorewood, Illinois 60404
Ph: (815) 744-6600 Website: www.ruettigertonelli.com

R.T. & A. Dwg. No.:
123-1358-C1

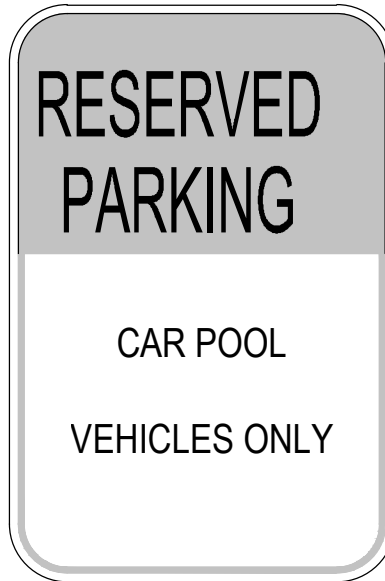

NOTE:

1. 12"x18" REFLECTIVE GREEN AND WHITE SIGN.

CAR POOL VEHICLE PARKING SIGN

NOT TO SCALE

SHEET - 11

Ruettiger, Tonelli & Associates, Inc. & TWiG Technologies



Surveyors - Engineers - Planners - G.I.S. Consultants

LATEST R.T. & A. REVISION:
3-14-2024

129 Capista Drive - Shorewood, Illinois 60404
Ph: (815) 744-6600 Website: www.ruettigertonelli.com

R.T. & A. Dwg. No.:
123-1358-C1

NOT TO SCALE

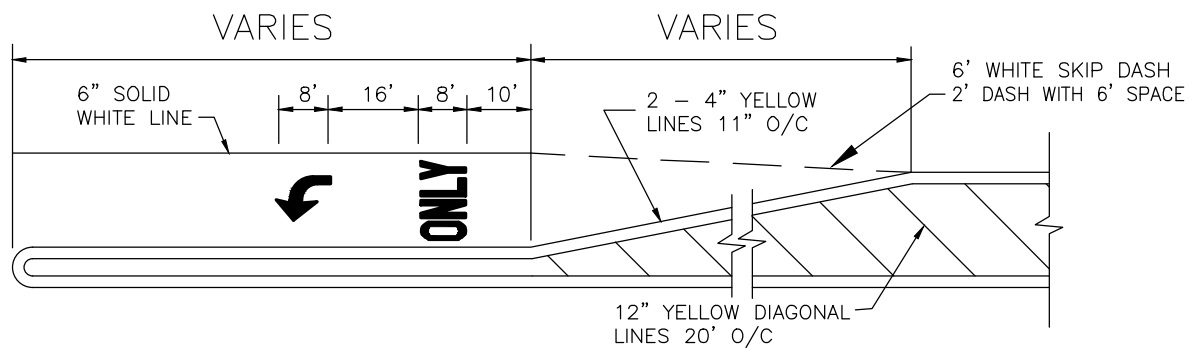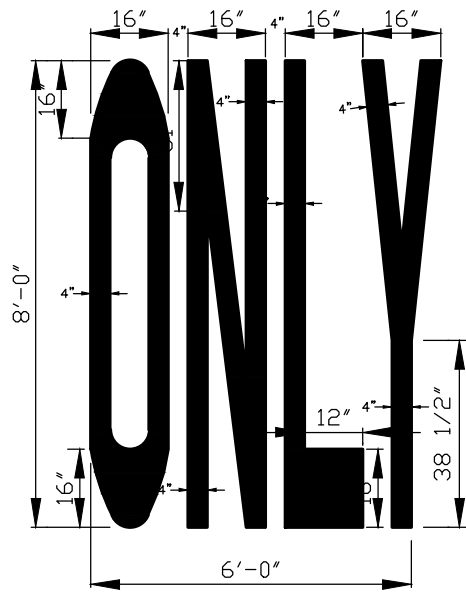

Ruettiger, Tonelli & Associates, Inc. & TWiG Technologies


R.T. & A. Dwg. No.:
123-1358-C1

Detectable Warning Plate - Embedded Design


High Compressive Strength
>27,000 psi (ASTM 695-02a)

ADA COMPLIANT

Size: 24" x 48"
Solid Tactile Plate


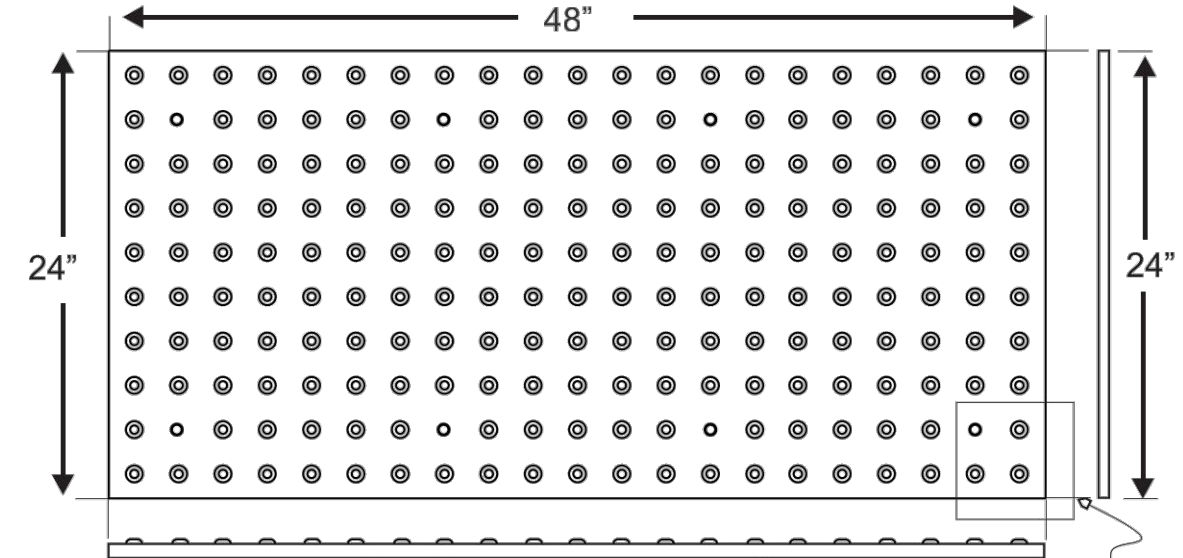


Diamond Tread Pattern

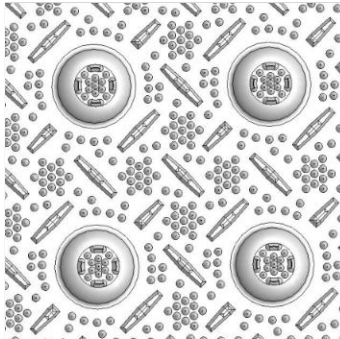

Material:
PFC Composite

Rigid Plate: 0.35 inch thick

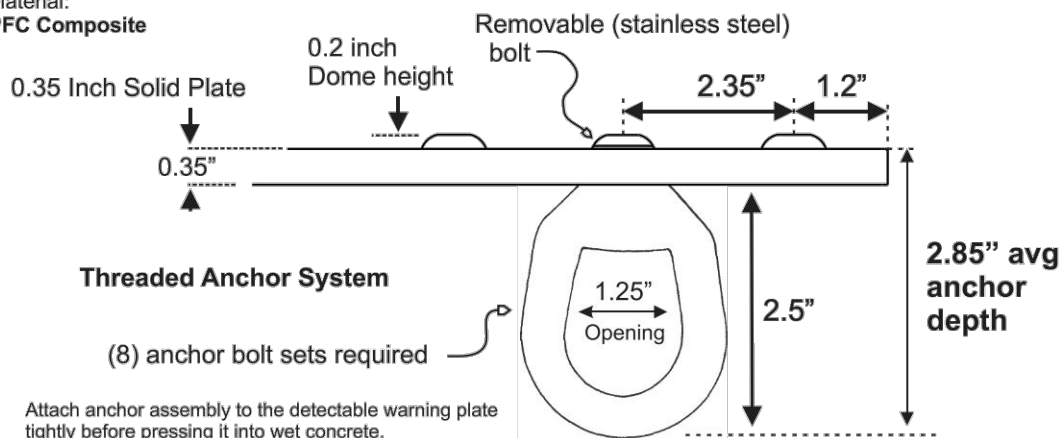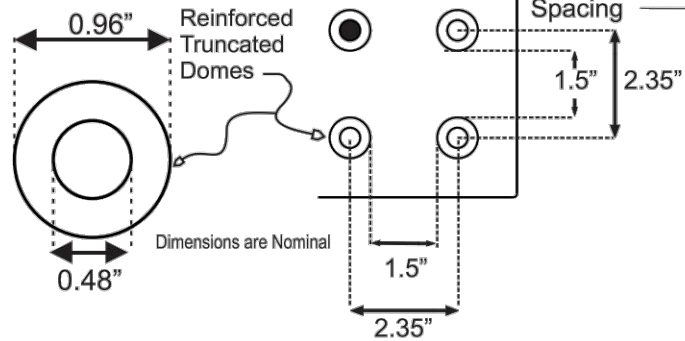

Attach anchor assembly to the detectable warning plate
tightly before pressing it into wet concrete.

SHEET - 13


Ruettiger, Tonelli & Associates, Inc. & TWiG Technologies

Surveyors - Engineers - Planners - G.I.S. Consultants

LATEST R.T. & A. REVISION:
3-14-2024

129 Capista Drive - Shorewood, Illinois 60404
Ph: (815) 744-6600 Website: www.ruettigertonnelli.com

R.T. & A. Dwg. No.:
123-1358-C1

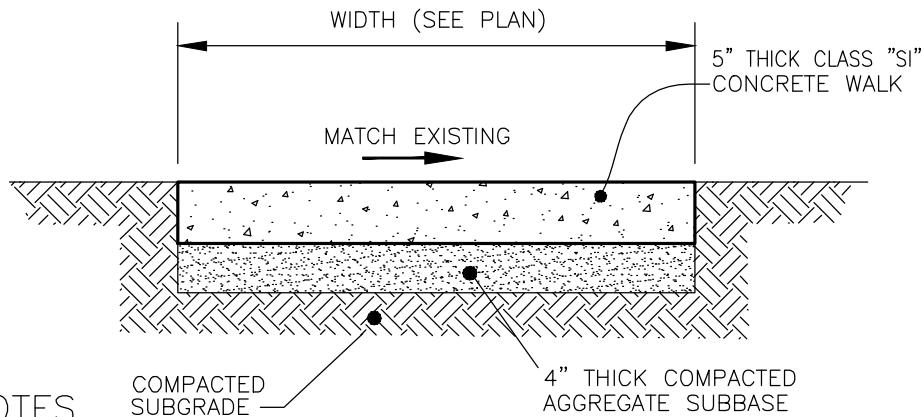**NOTES**

1. ALL SIDEWALK JOINTING FINISHES TO BE COORDINATED WITH EXISTING PATTERNS.
2. ASPHALTIC FELT EXPANSION JOINTS SHALL BE PROVIDED 20'-0" ON CENTER. WITH 1/2" DEEP CONTROL (FALSE). ALL JOINTS SHALL BE SAWCUT AND TOOLED.


TYPICAL P.C.C. SIDEWALK

NOT TO SCALE

SHEET - 14**Ruettiger, Tonelli & Associates, Inc. & TWiG Technologies**

Surveyors - Engineers - Planners - G.I.S. Consultants

LATEST R.T. & A. REVISION:
3-14-2024129 Capista Drive - Shorewood, Illinois 60404
Ph: (815) 744-6600 Website: www.ruettigertonelli.comR.T. & A. Dwg. No.:
123-1358-C1

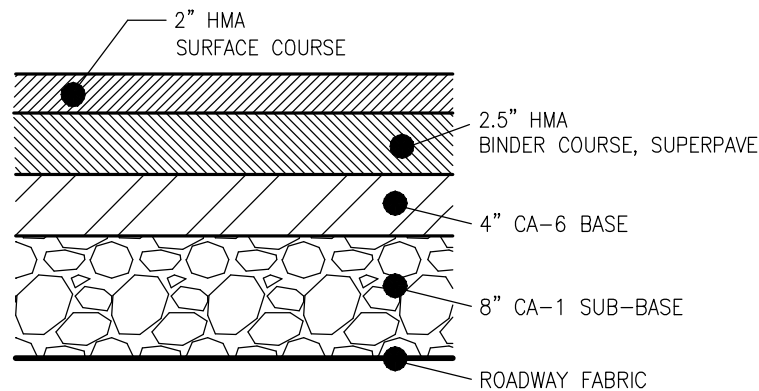**NOTE:**

BASE REPAIR NOTED ABOVE SHALL BE INCLUDED IN THE BASE BID. ANY ADDITIONAL UNDERCUT RECOMMENDED BY THE GEOTECHNICAL ENGINEER WILL BE PAID AT AGREED TO COST.

**PARKING LOTS S1, S2, S3, N2,
EXIT DRIVE TO HOUBOLT ROAD
AND WEITENDORF CAMPUS
FULL DEPTH PATCH**

NOT TO SCALE


SHEET - 15**Ruettiger, Tonelli & Associates, Inc. & TWiG Technologies**

Surveyors - Engineers - Planners - G.I.S. Consultants


LATEST R.T. & A. REVISION:
3-14-2024129 Capista Drive - Shorewood, Illinois 60404
Ph: (815) 744-6600 Website: www.ruettigertonelli.com**R.T. & A. Dwg. No.:**
123-1358-C1




R.T. & A. Dwg. No.:
123-1358-C1

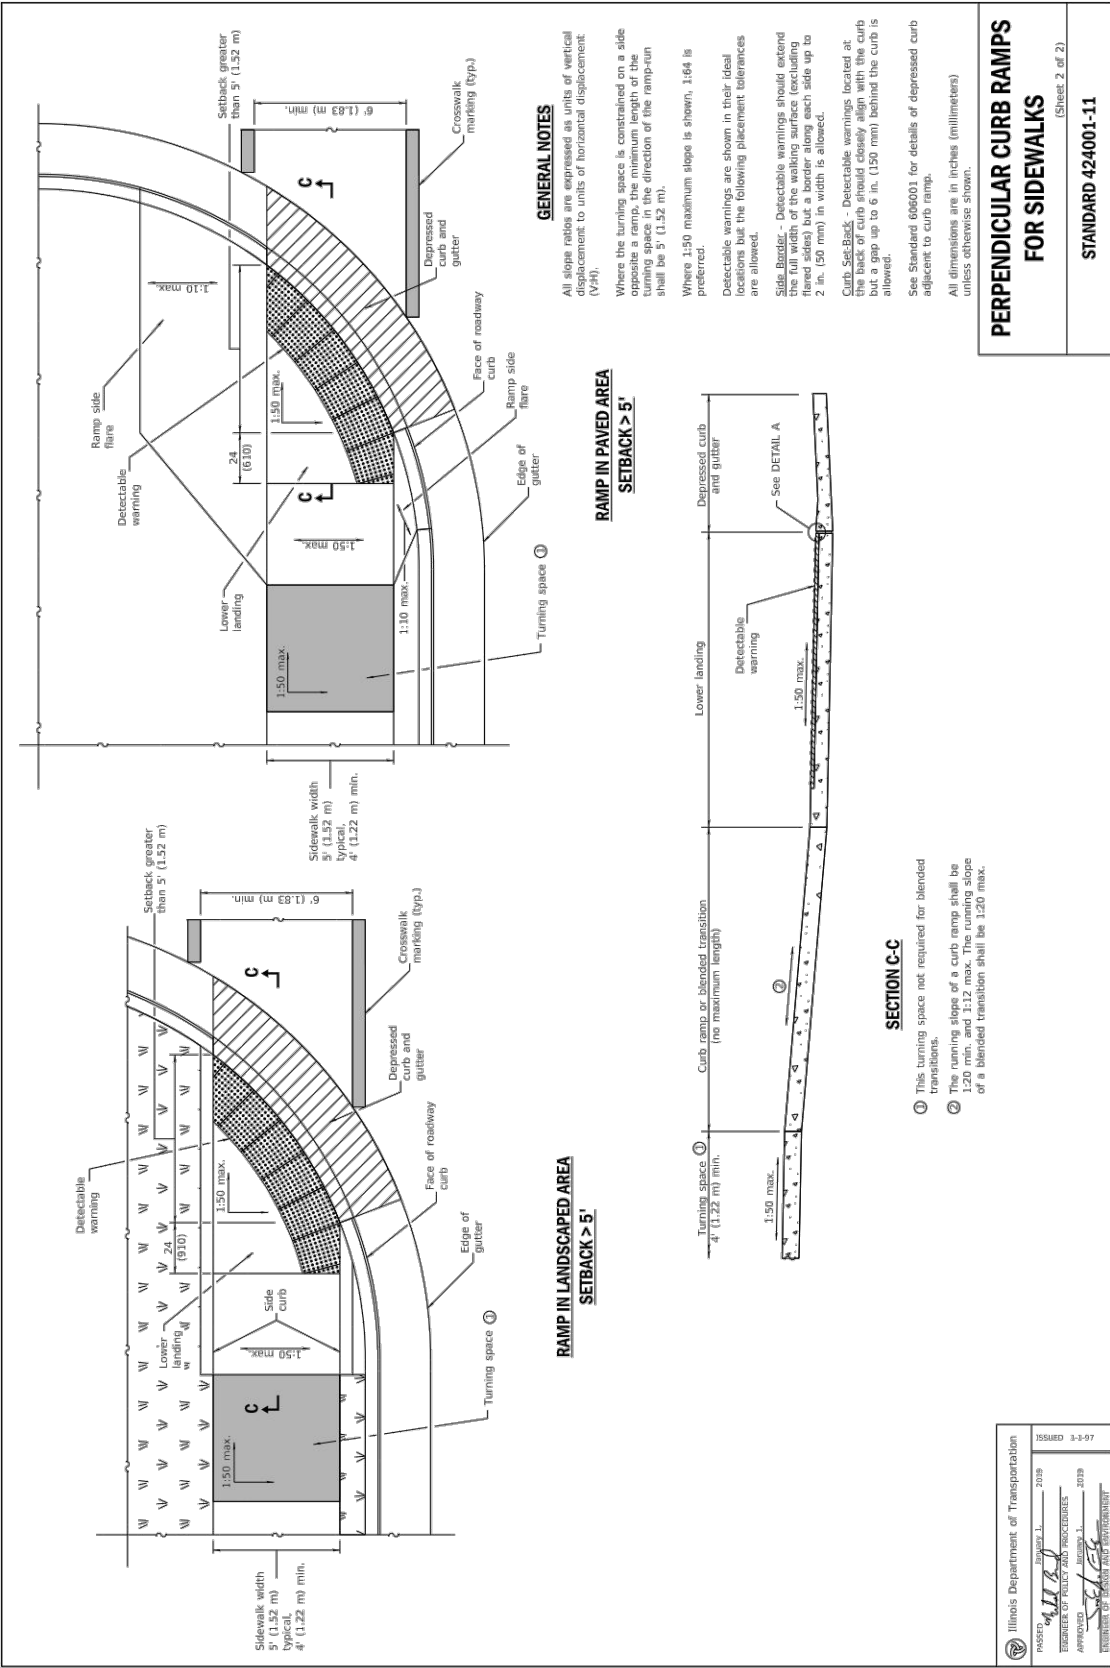

GREENHOUSE: FOUR SLABS TRIP HAZARD [85 SQ FT]

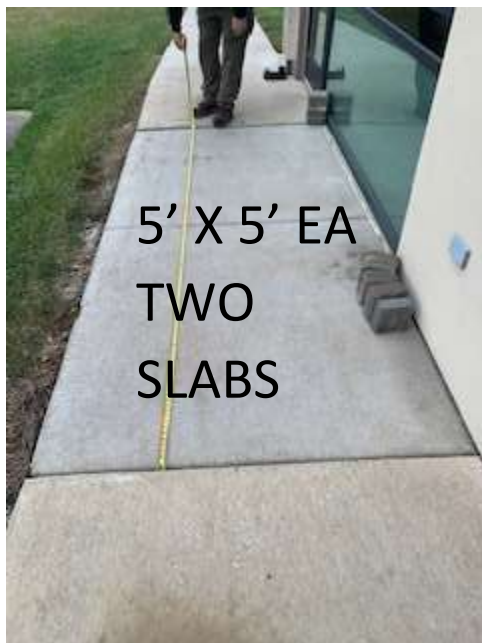


EVENT CENTER: 12 SLABS [208 SQ FT] + ADDING ABOUT 224 SQ NEW SECTION

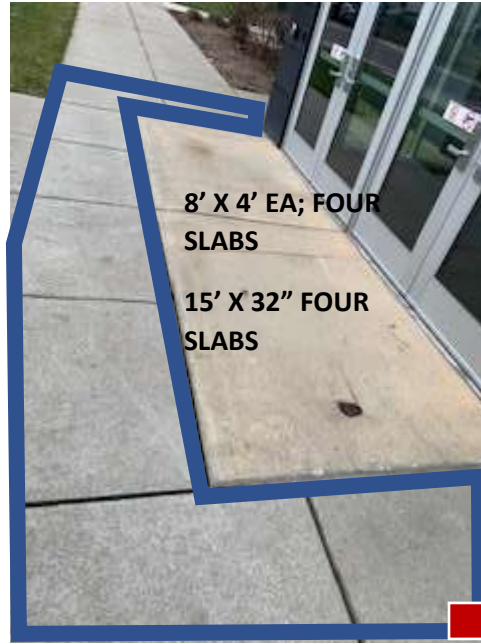

G – F BUILDING: 13 SLABS [392 SQ FT] & ONE 4 X 6 STOOP



E BUILDING: [472 SQ FT]

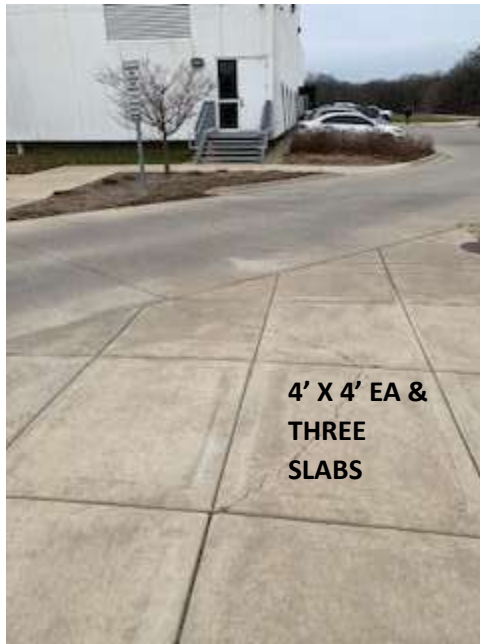



16 4' X 4'
SLABS CRACKED,



3 SLABS



← 2 SLABS →



1 SLAB →



B BUILDING: [68 SQ FT]



CHILD CARE BUILDING: [950 SQ FT]



T BUILDING: [44 SQ FT]



A BUILDING: [80 SQ FT]



ADA DOME SIDEWALK NORTH OF E-8: [56 SQ FT]



K & L BUILDINGS & SURROUNDING AREAS: [210 SQ FT]

