


PAVEMENT MARKING PLAN -JJC - MAIN CAMPUS

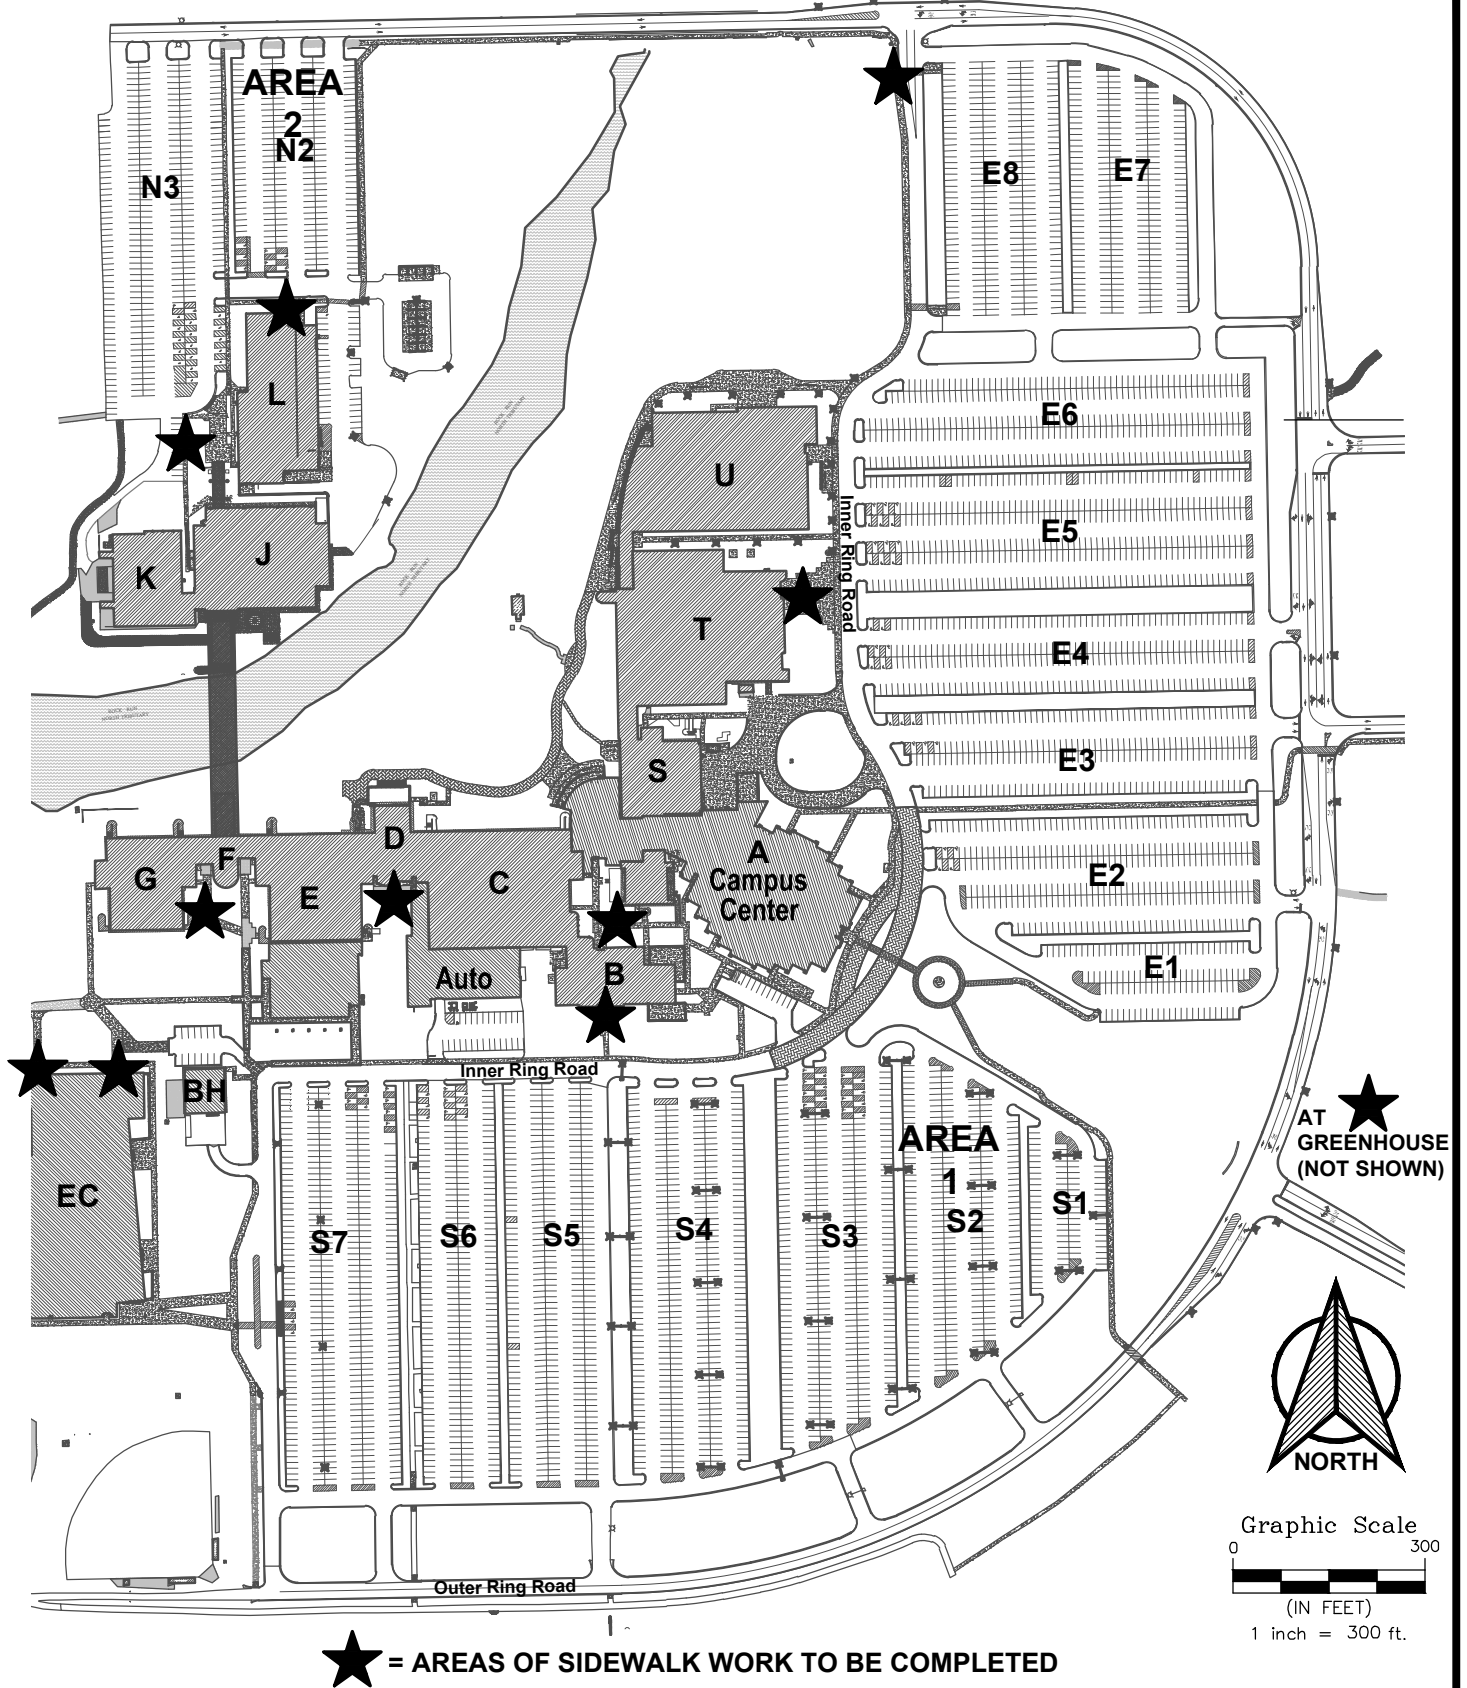

SHEET - 1

Ruettiger, Tonelli & Associates, Inc. & TWiG Technologies

Surveyors - Engineers - Planners - G.I.S. Consultants


129 Capista Drive - Shorewood, Illinois 60404

Ph: (815) 744-6600 Website: www.ruettigertonelli.com

LATEST R.T. & A. REVISION:
2-08-2024

R.T. & A. Dwg. No.:
123-1358-C1

**JJC Main Campus Pavement
- Area 1
- Parking Lots
S1, S2, and S3**

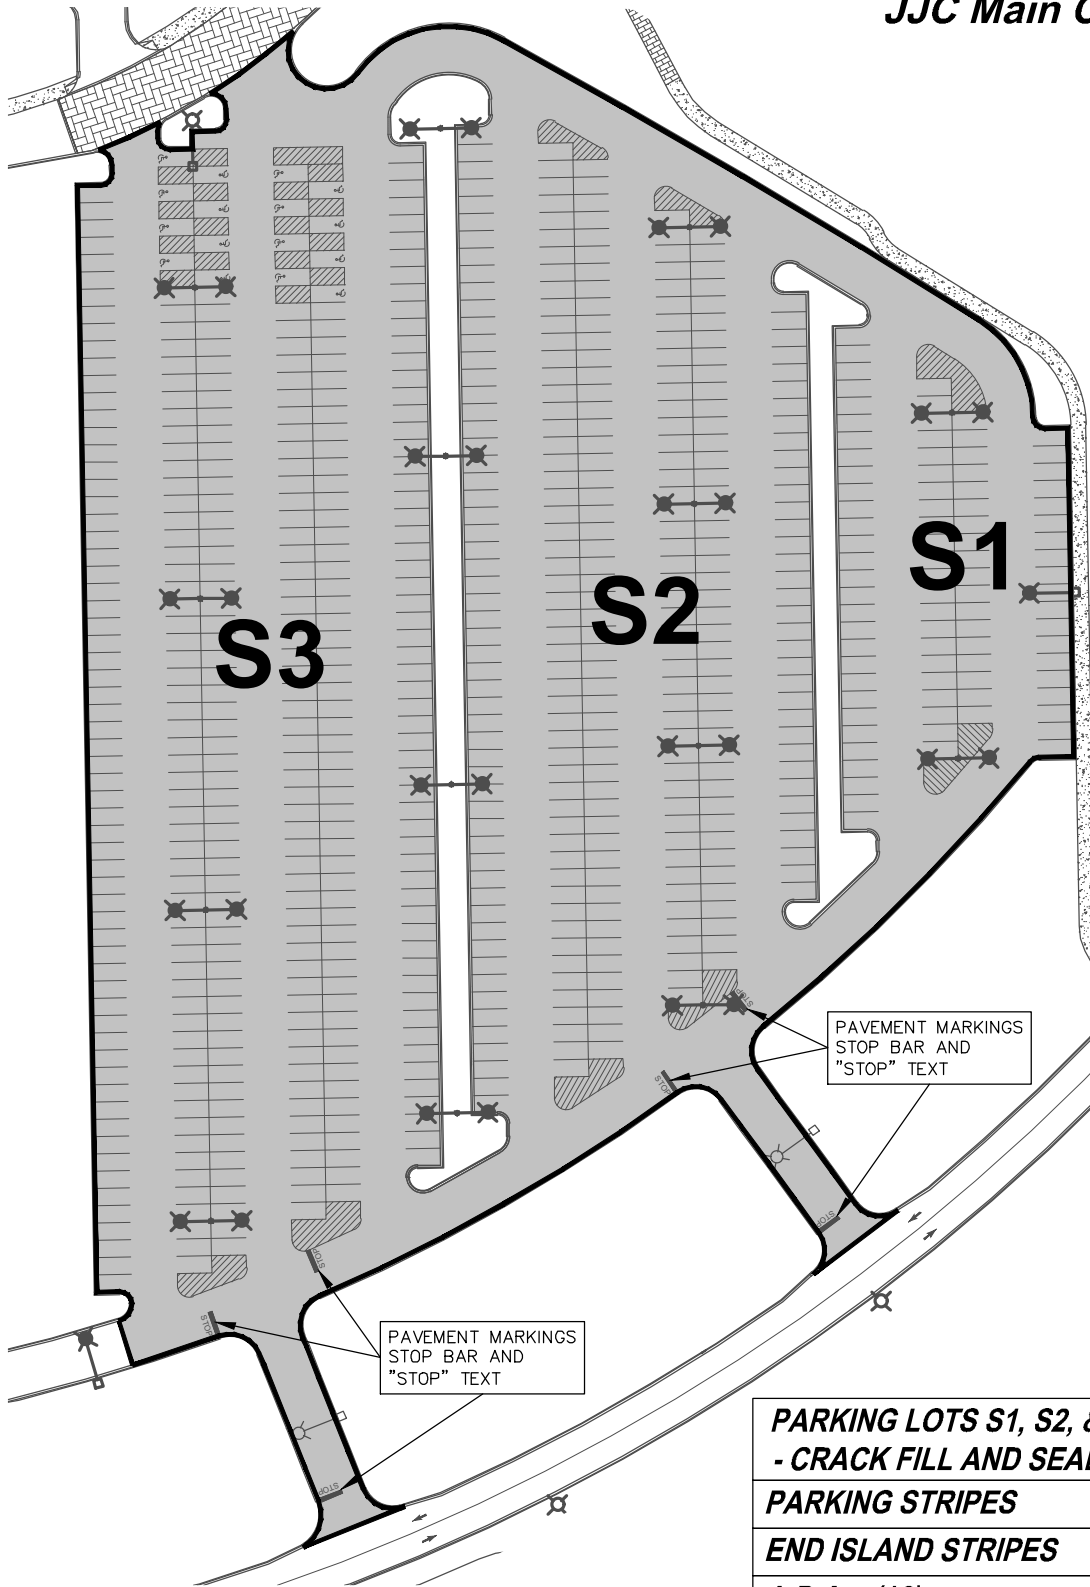

PARKING LOTS S1, S2, & S3 - CRACK FILL AND SEAL COAT	244,580 S.F.
PARKING STRIPES	14,616 L.F.
END ISLAND STRIPES	2,636 L.F.
A.D.A. - (16)	16 EA.
STOP BAR - (6)	72 L.F.
"STOP" PAVEMENT MARKING - (6)	126 S.F.

SHEET - 2

Ruettiger, Tonelli & Associates, Inc. & TWiG Technologies


Surveyors - Engineers - Planners - G.I.S. Consultants

129 Capista Drive - Shorewood, Illinois 60404


Ph: (815) 744-6600 Website: www.ruettigertonelli.com

LATEST R.T. & A. REVISION:
2-08-2024


R.T. & A. Dwg. No.:
123-1358-C1

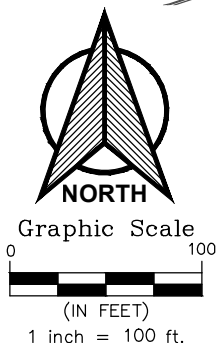

**JJC Main Campus Pavement
- Areas 2
- Parking Lot N2**

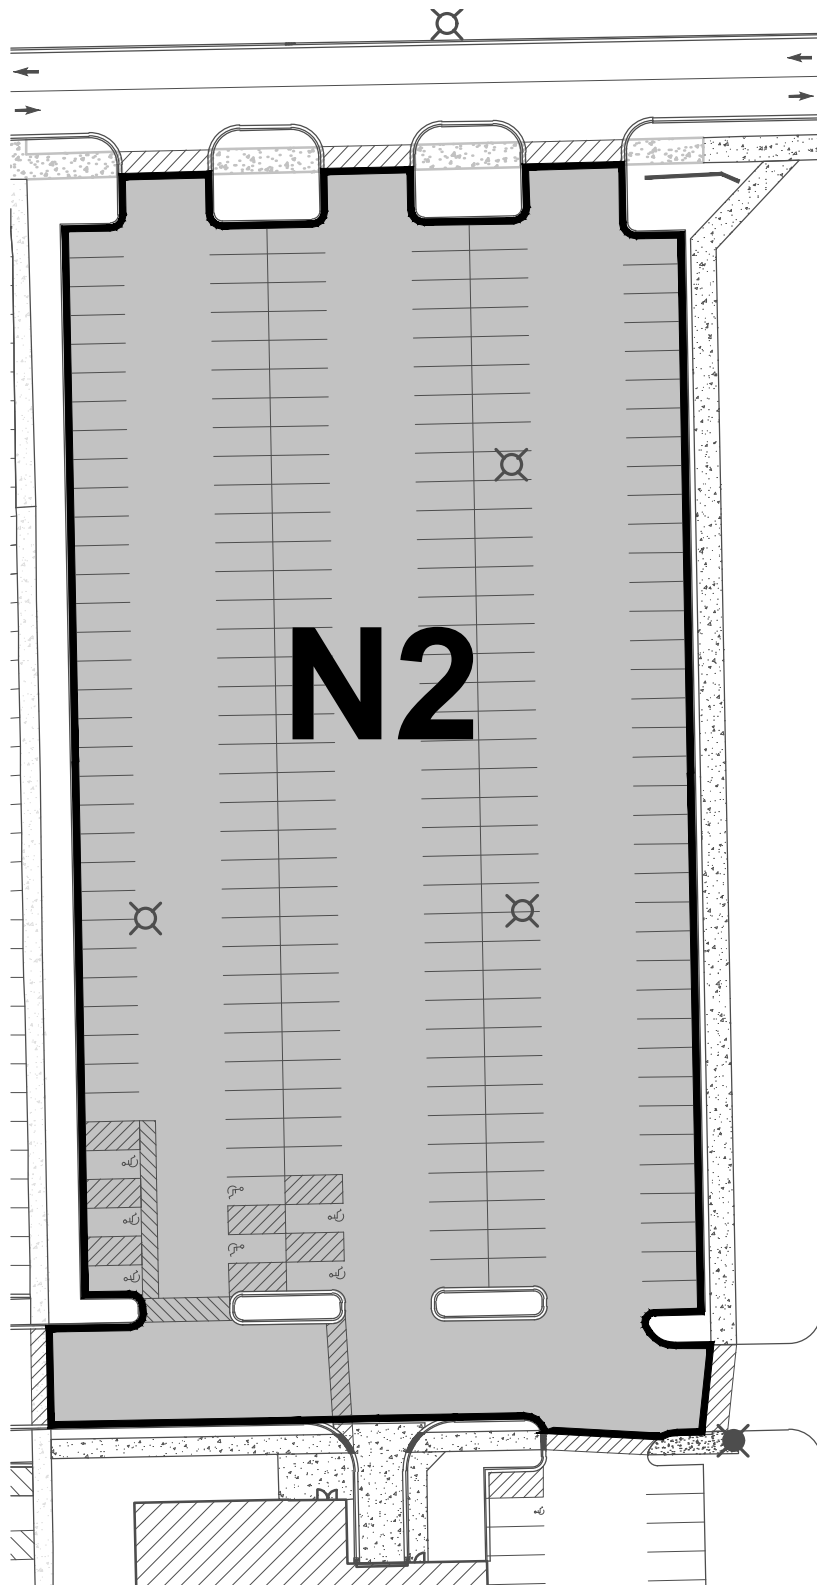

PARKING LOT N2 - CRACK FILL AND SEAL COAT	72,610 S.F.
PARKING STRIPES	4,266 L.F.
CROSSWALK STRIPING	504 L.F.
A.D.A. - (7)	7 EA.

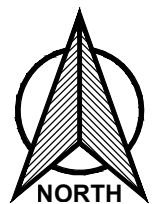

Graphic Scale
0 60
(IN FEET)
1 inch = 60 ft.

SHEET - 3

Ruettiger, Tonelli & Associates, Inc. & TWiG Technologies

Surveyors - Engineers - Planners - G.I.S. Consultants


LATEST R.T. & A. REVISION:
2-08-2024

129 Capista Drive - Shorewood, Illinois 60404
Ph: (815) 744-6600 Website: www.ruettigertonelli.com

R.T. & A. Dwg. No.:
123-1358-C1

**JJC Weitendorf
Campus Pavement
- Access Drive
- Truck Training Lot**

PARKING LOT and ACCESS DRIVE - CRACK FILL AND SEAL COAT	82,995 S.F.
PARKING STRIPES	570 L.F.
ISLAND STRIPES	93 L.F.

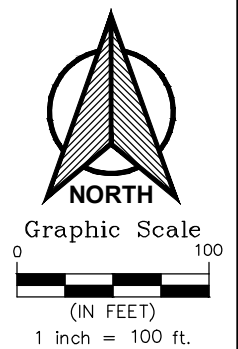

SHEET - 4

Laraway Road

Ruettiger, Tonelli & Associates, Inc. & TWiG Technologies


Surveyors - Engineers - Planners - G.I.S. Consultants

LATEST R.T. & A. REVISION:
2-08-2024

129 Capista Drive - Shorewood, Illinois 60404
Ph: (815) 744-6600 Website: www.ruettigertonelli.com

R.T. & A. Dwg. No.:
123-1358-C1

JJC Weitendorf Campus Pavement
- Access Drive
- Parking Lot

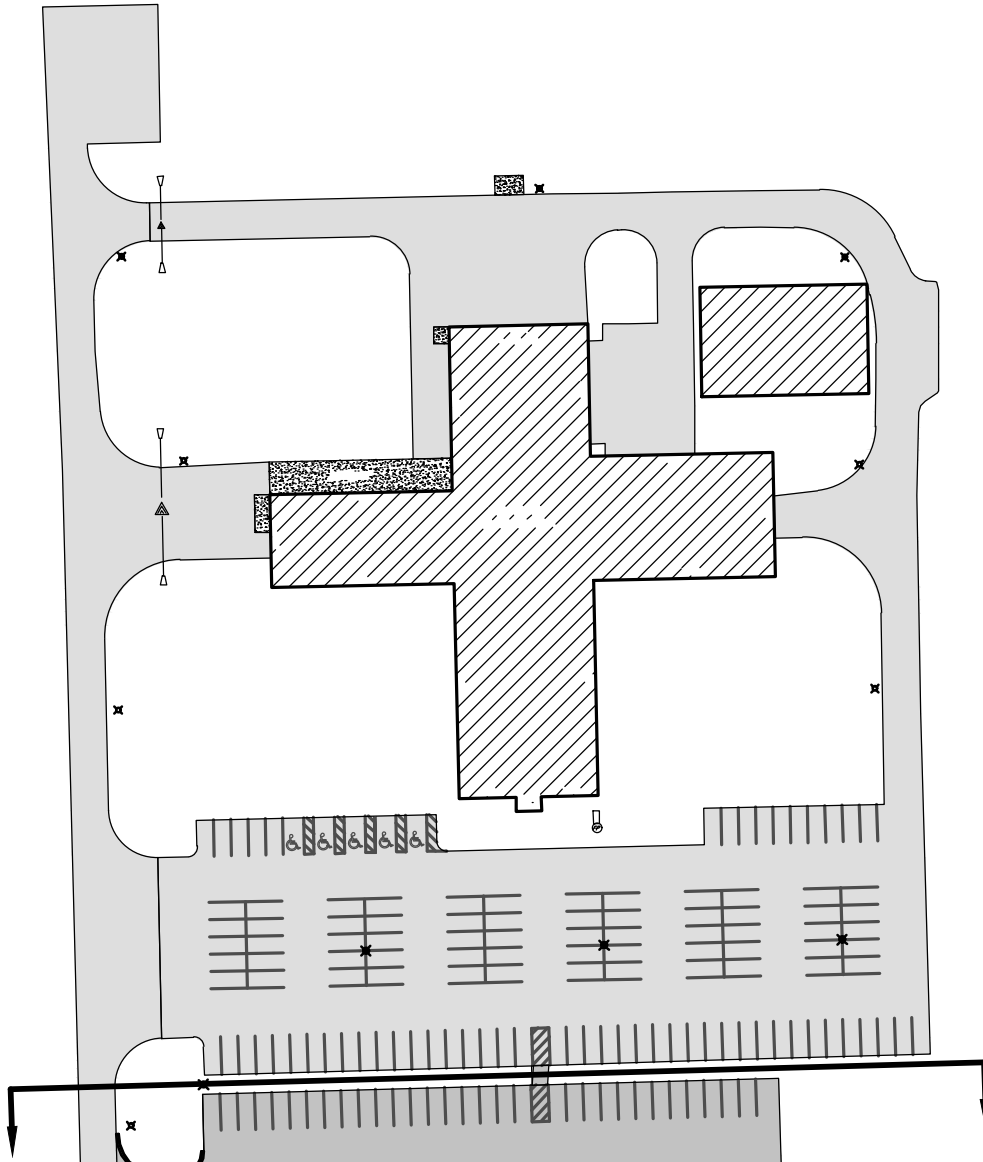

SEE SHEET 4 FOR ACCESS DRIVE AND TRUCK TRAINING LOT

PARKING LOT and ACCESS DRIVE - CRACK FILL AND SEAL COAT	98,357 S.F.
PARKING STRIPES	2,681 L.F.
ISLAND STRIPES	96 L.F.
A.D.A. - (5)	5 EA.

SHEET - 5

Ruettiger, Tonelli & Associates, Inc. & TWiG Technologies


Surveyors - Engineers - Planners - G.I.S. Consultants

129 Capista Drive - Shorewood, Illinois 60404

Ph: (815) 744-6600 Website: www.ruettigertonelli.com

LATEST R.T. & A. REVISION:
2-08-2024

R.T. & A. Dwg. No.:
123-1358-C1

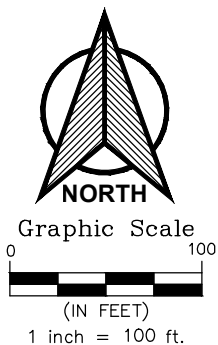



ILLINOIS STANDARD R7-1101

TO BE MOUNTED BELOW R7-8 SIGN

NOTE:

- 1.) SIGNS SHALL MEET ALL OF THE REQUIREMENTS OF THE ILLINOIS ADMINISTRATIVE CODE, LATEST ISSUE FOR HANDICAPPED PARKING SIGNS
- 2.) FINE IMPOSED MAY BE HIGHER IF REQUIRED BY JOLIET JUNIOR COLLEGE.
- 3.) JOLIET JUNIOR COLLEGE HANDICAP SIGN ALUMINUM BLANK WITH REFLECTIVE WHITE LETTERS ON BLUE BACKGROUND.

**A.D.A. PARKING SIGN INSTALLATION
VAN ACCESSIBLE**

NOT TO SCALE

SHEET - 6

Ruettiger, Tonelli & Associates, Inc. & TWiG Technologies

Surveyors - Engineers - Planners - G.I.S. Consultants

LATEST R.T. & A. REVISION:
2-08-2024


129 Capista Drive - Shorewood, Illinois 60404
Ph: (815) 744-6600 Website: www.ruettigertonelli.com

R.T. & A. Dwg. No.:
123-1358-C1

NOTE: SIGN SHALL BE MOUNTED NO MORE THAN
5 FEET HORIZONTALLY FROM THE FRONT
OF THE ACCESSIBLE PARKING SPACE.

TYPICAL SIGN INSTALLATION

NOT TO SCALE

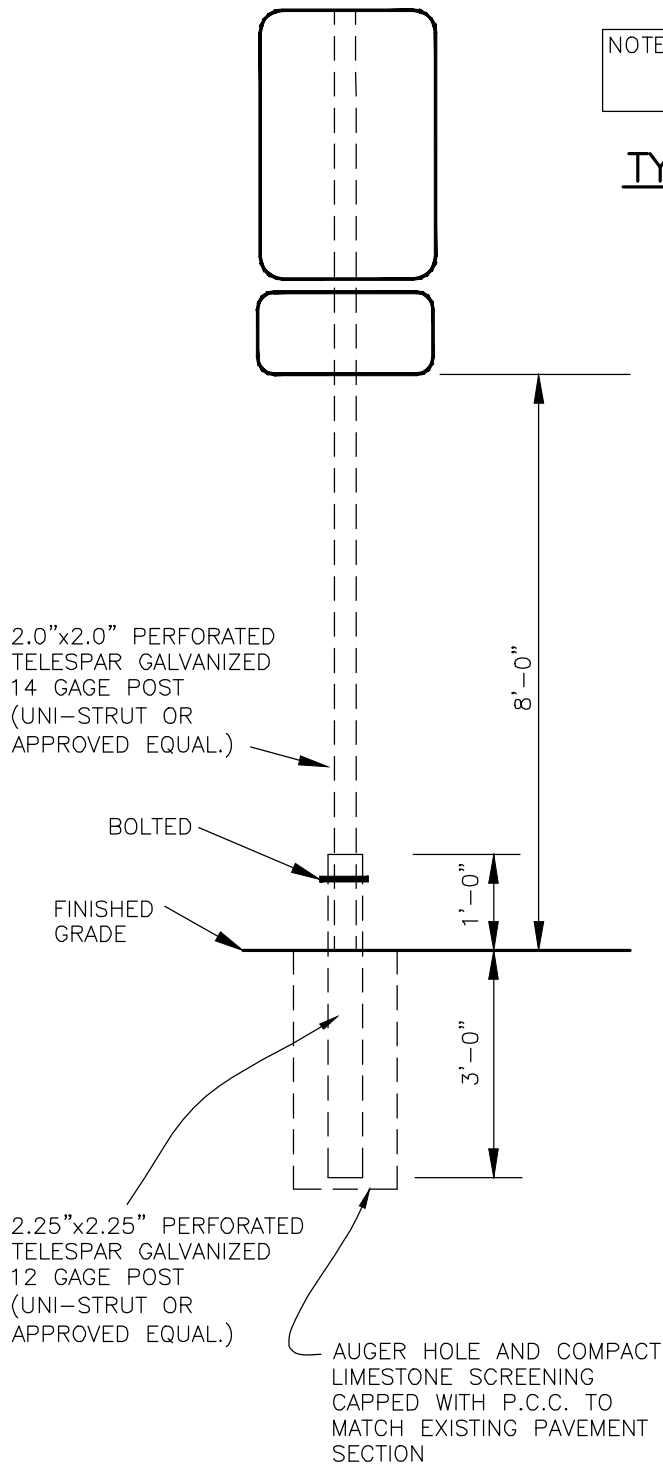

SHEET - 7


Ruettiger, Tonelli & Associates, Inc. & TWiG Technologies

Surveyors - Engineers - Planners - G.I.S. Consultants

LATEST R.T. & A. REVISION:
2-08-2024

129 Capista Drive - Shorewood, Illinois 60404
Ph: (815) 744-6600 Website: www.ruettigertonelli.com

R.T. & A. Dwg. No.:
123-1358-C1

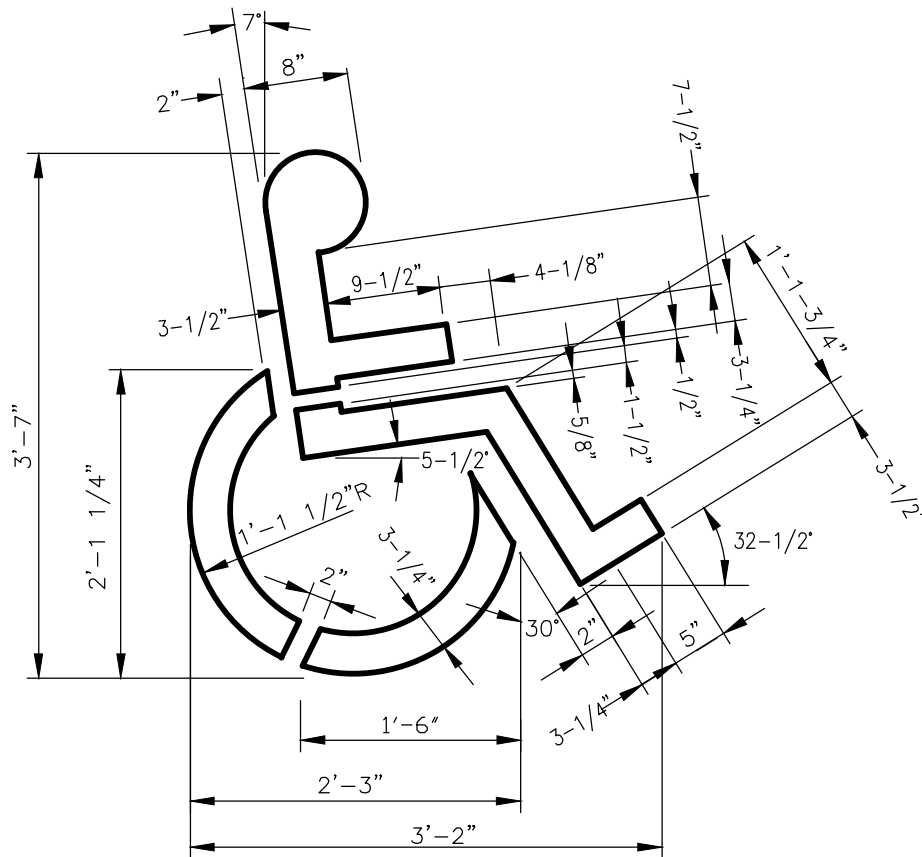

NOTE:

- 1.) A.D.A. PARKING SYMBOL SHALL BE PAINTED I.D.O.T. STANDARD WHITE ON 4 FOOT WIDE by 5 FOOT HIGH BLUE BOX.

A.D.A. PARKING SYMBOL

NOT TO SCALE

SHEET - 8

Ruettiger, Tonelli & Associates, Inc. & TWiG Technologies


Surveyors - Engineers - Planners - G.I.S. Consultants

129 Capista Drive - Shorewood, Illinois 60404

Ph: (815) 744-6600 Website: www.ruettigertonnelli.com

LATEST R.T. & A. REVISION:
2-08-2024

R.T. & A. Dwg. No.:
123-1358-C1

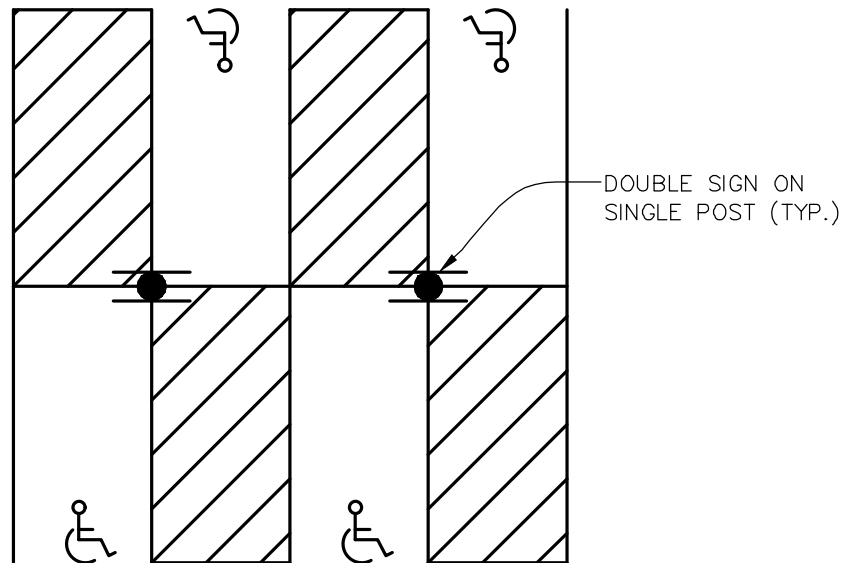

A.D.A. PARKING LAYOUT
NOT TO SCALE

SHEET - 9


Ruettiger, Tonelli & Associates, Inc. & TWiG Technologies

Surveyors - Engineers - Planners - G.I.S. Consultants

LATEST R.T. & A. REVISION:
2-08-2024

129 Capista Drive - Shorewood, Illinois 60404
Ph: (815) 744-6600 Website: www.ruettigertonelli.com

R.T. & A. Dwg. No.:
123-1358-C1

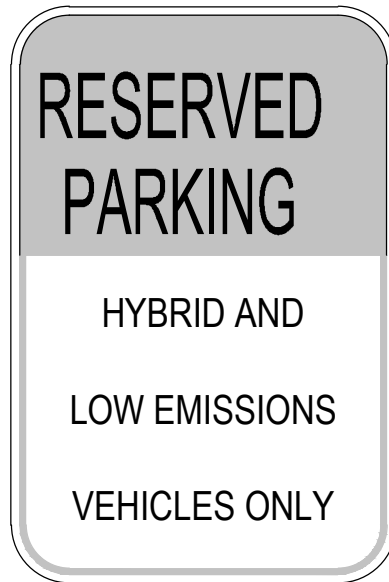

NOTE:

1. 12"x18" REFLECTIVE GREEN AND WHITE SIGN.

LOW EMISSIONS VEHICLE PARKING SIGN

NOT TO SCALE

SHEET - 10


Ruettiger, Tonelli & Associates, Inc. & TWiG Technologies

Surveyors - Engineers - Planners - G.I.S. Consultants

LATEST R.T. & A. REVISION:
2-08-2024

129 Capista Drive - Shorewood, Illinois 60404
Ph: (815) 744-6600 Website: www.ruettigertonelli.com

R.T. & A. Dwg. No.:
123-1358-C1

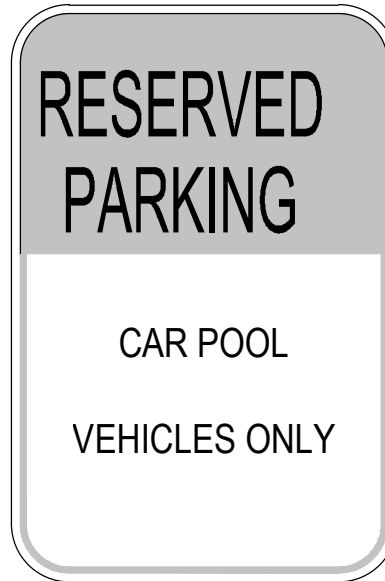

NOTE:

1. 12"x18" REFLECTIVE GREEN AND WHITE SIGN.

CAR POOL VEHICLE PARKING SIGN

NOT TO SCALE

SHEET - 11

Ruettiger, Tonelli & Associates, Inc. & TWiG Technologies



Surveyors - Engineers - Planners - G.I.S. Consultants

LATEST R.T. & A. REVISION:
2-08-2024

129 Capista Drive - Shorewood, Illinois 60404
Ph: (815) 744-6600 Website: www.ruettigertonelli.com

R.T. & A. Dwg. No.:
123-1358-C1

NOT TO SCALE

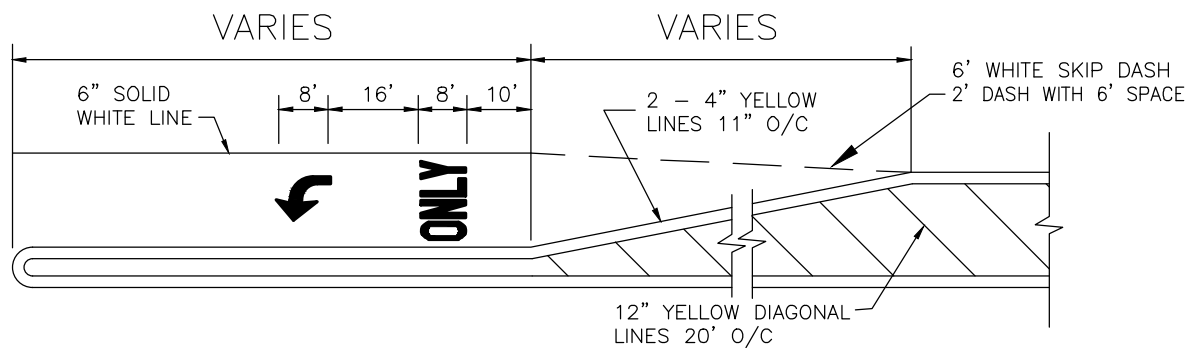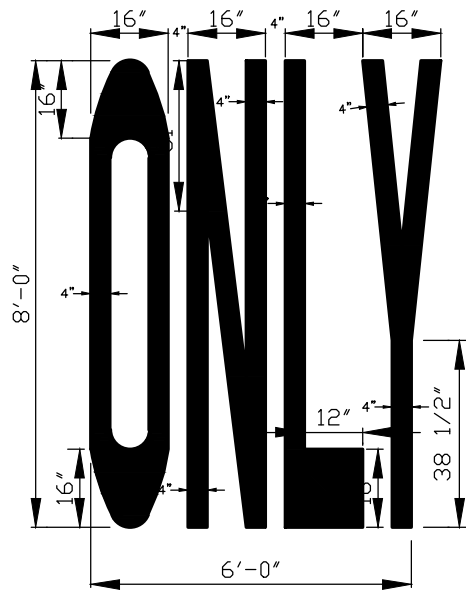

Ruettiger, Tonelli & Associates, Inc. & TWiG Technologies


R.T. & A. Dwg. No.:
123-1358-C1

Detectable Warning Plate - Embedded Design


High Compressive Strength
>27,000 psi (ASTM 695-02a)

ADA COMPLIANT

Size: 24" x 48"
Solid Tactile Plate


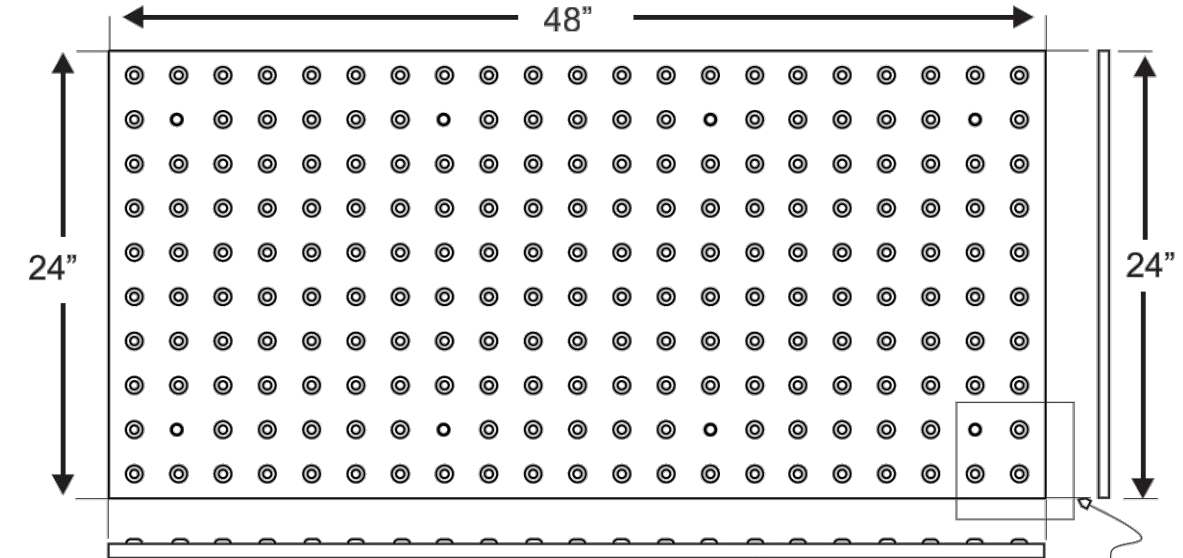


Diamond Tread Pattern

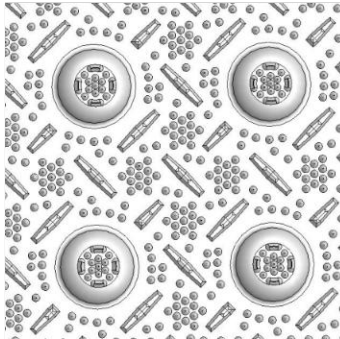

Material:
PFC Composite

Rigid Plate: 0.35 inch thick

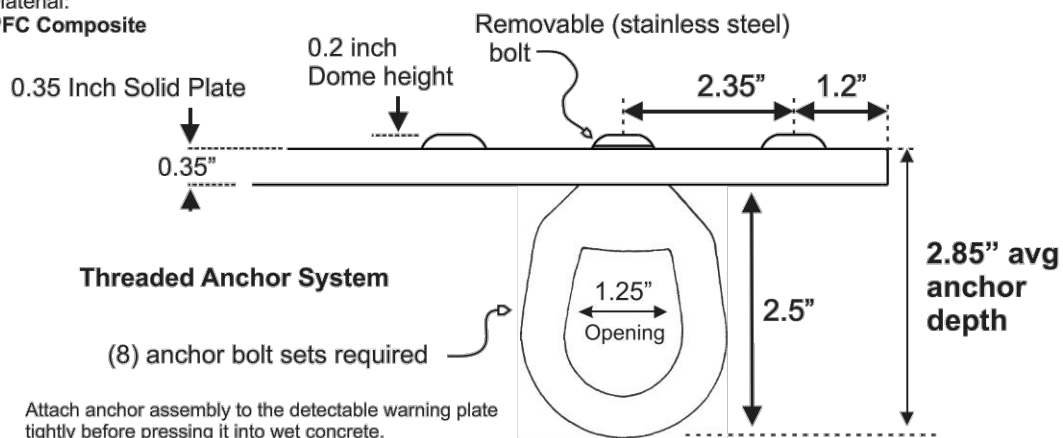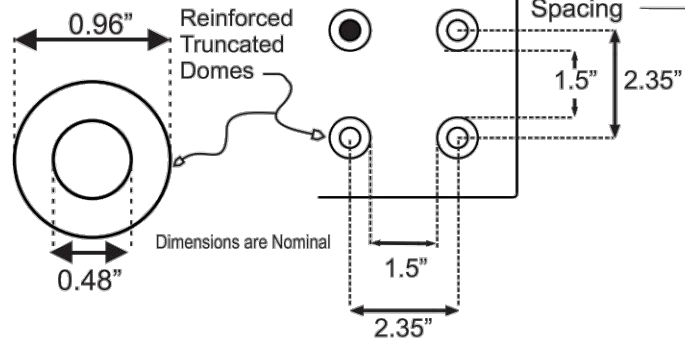

Attach anchor assembly to the detectable warning plate
tightly before pressing it into wet concrete.

SHEET - 13


Ruettiger, Tonelli & Associates, Inc. & TWiG Technologies

Surveyors - Engineers - Planners - G.I.S. Consultants

LATEST R.T. & A. REVISION:
2-08-2024

129 Capista Drive - Shorewood, Illinois 60404
Ph: (815) 744-6600 Website: www.ruettigertonnelli.com

R.T. & A. Dwg. No.:
123-1358-C1

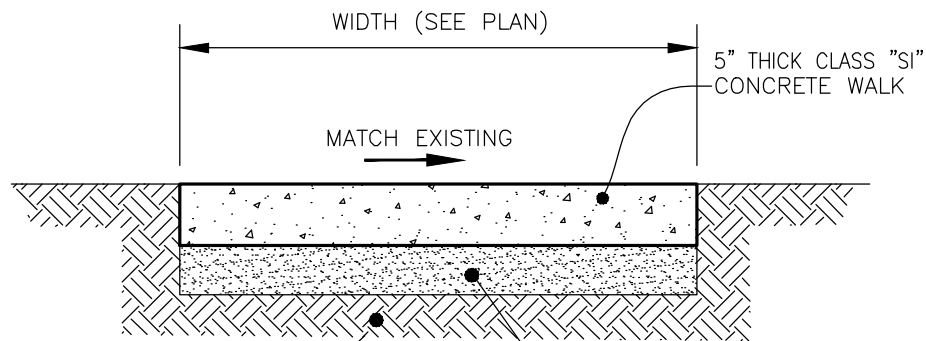**NOTES**

1. ALL SIDEWALK JOINTING FINISHES TO BE COORDINATED WITH SHEET AS1.00
2. ASPHALTIC FELT EXPANSION JOINTS SHALL BE PROVIDED 20'-0" ON CENTER. WITH 1/2" DEEP CONTROL (FALSE) JOINTS AS NOTED ON ARCHITECTURAL SITE PLAN CONCRETE SCORING PATTERN. ALL JOINTS SHALL BE SAWCUT AND TOOLED.


TYPICAL P.C.C. SIDEWALK

NOT TO SCALE

SHEET - 14**Ruettiger, Tonelli & Associates, Inc. & TWiG Technologies**

Surveyors - Engineers - Planners - G.I.S. Consultants

LATEST R.T. & A. REVISION:
2-08-2024129 Capista Drive - Shorewood, Illinois 60404
Ph: (815) 744-6600 Website: www.ruettigertonelli.comR.T. & A. Dwg. No.:
123-1358-C1

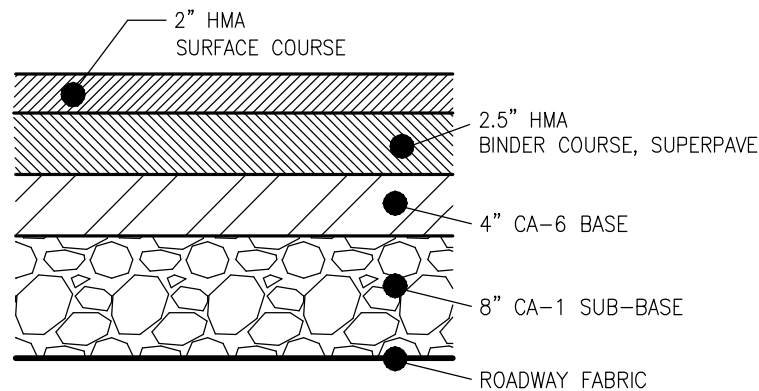**NOTE:**

BASE REPAIR NOTED ABOVE SHALL BE INCLUDED IN THE BASE BID. ANY ADDITIONAL UNDERCUT RECOMMENDED BY THE GEOTECHNICAL ENGINEER WILL BE PAID AT AGREED TO COST.

**PARKING LOTS S1, S2, S3, N2,
EXIT DRIVE TO HOUBOLT ROAD
AND WEITENDORF CAMPUS
FULL DEPTH PATCH**

NOT TO SCALE

SHEET - 15**Ruettiger, Tonelli & Associates, Inc. & TWiG Technologies**

Surveyors - Engineers - Planners - G.I.S. Consultants

LATEST R.T. & A. REVISION:
2-08-2024129 Capista Drive - Shorewood, Illinois 60404
Ph: (815) 744-6600 Website: www.ruettigertonnelli.com**R.T. & A. Dwg. No.:**
123-1358-C1



Surveyors - Engineers - Planners - G.I.S. Consultants

R.T. & A. Dwg. No.:
123-1358-C1



R.T. & A. Dwg. No.:
123-1358-C1