



JJC GREENHOUSE IRRIGATION EXISTING CONDITION / DEMOLITION EXHIBIT

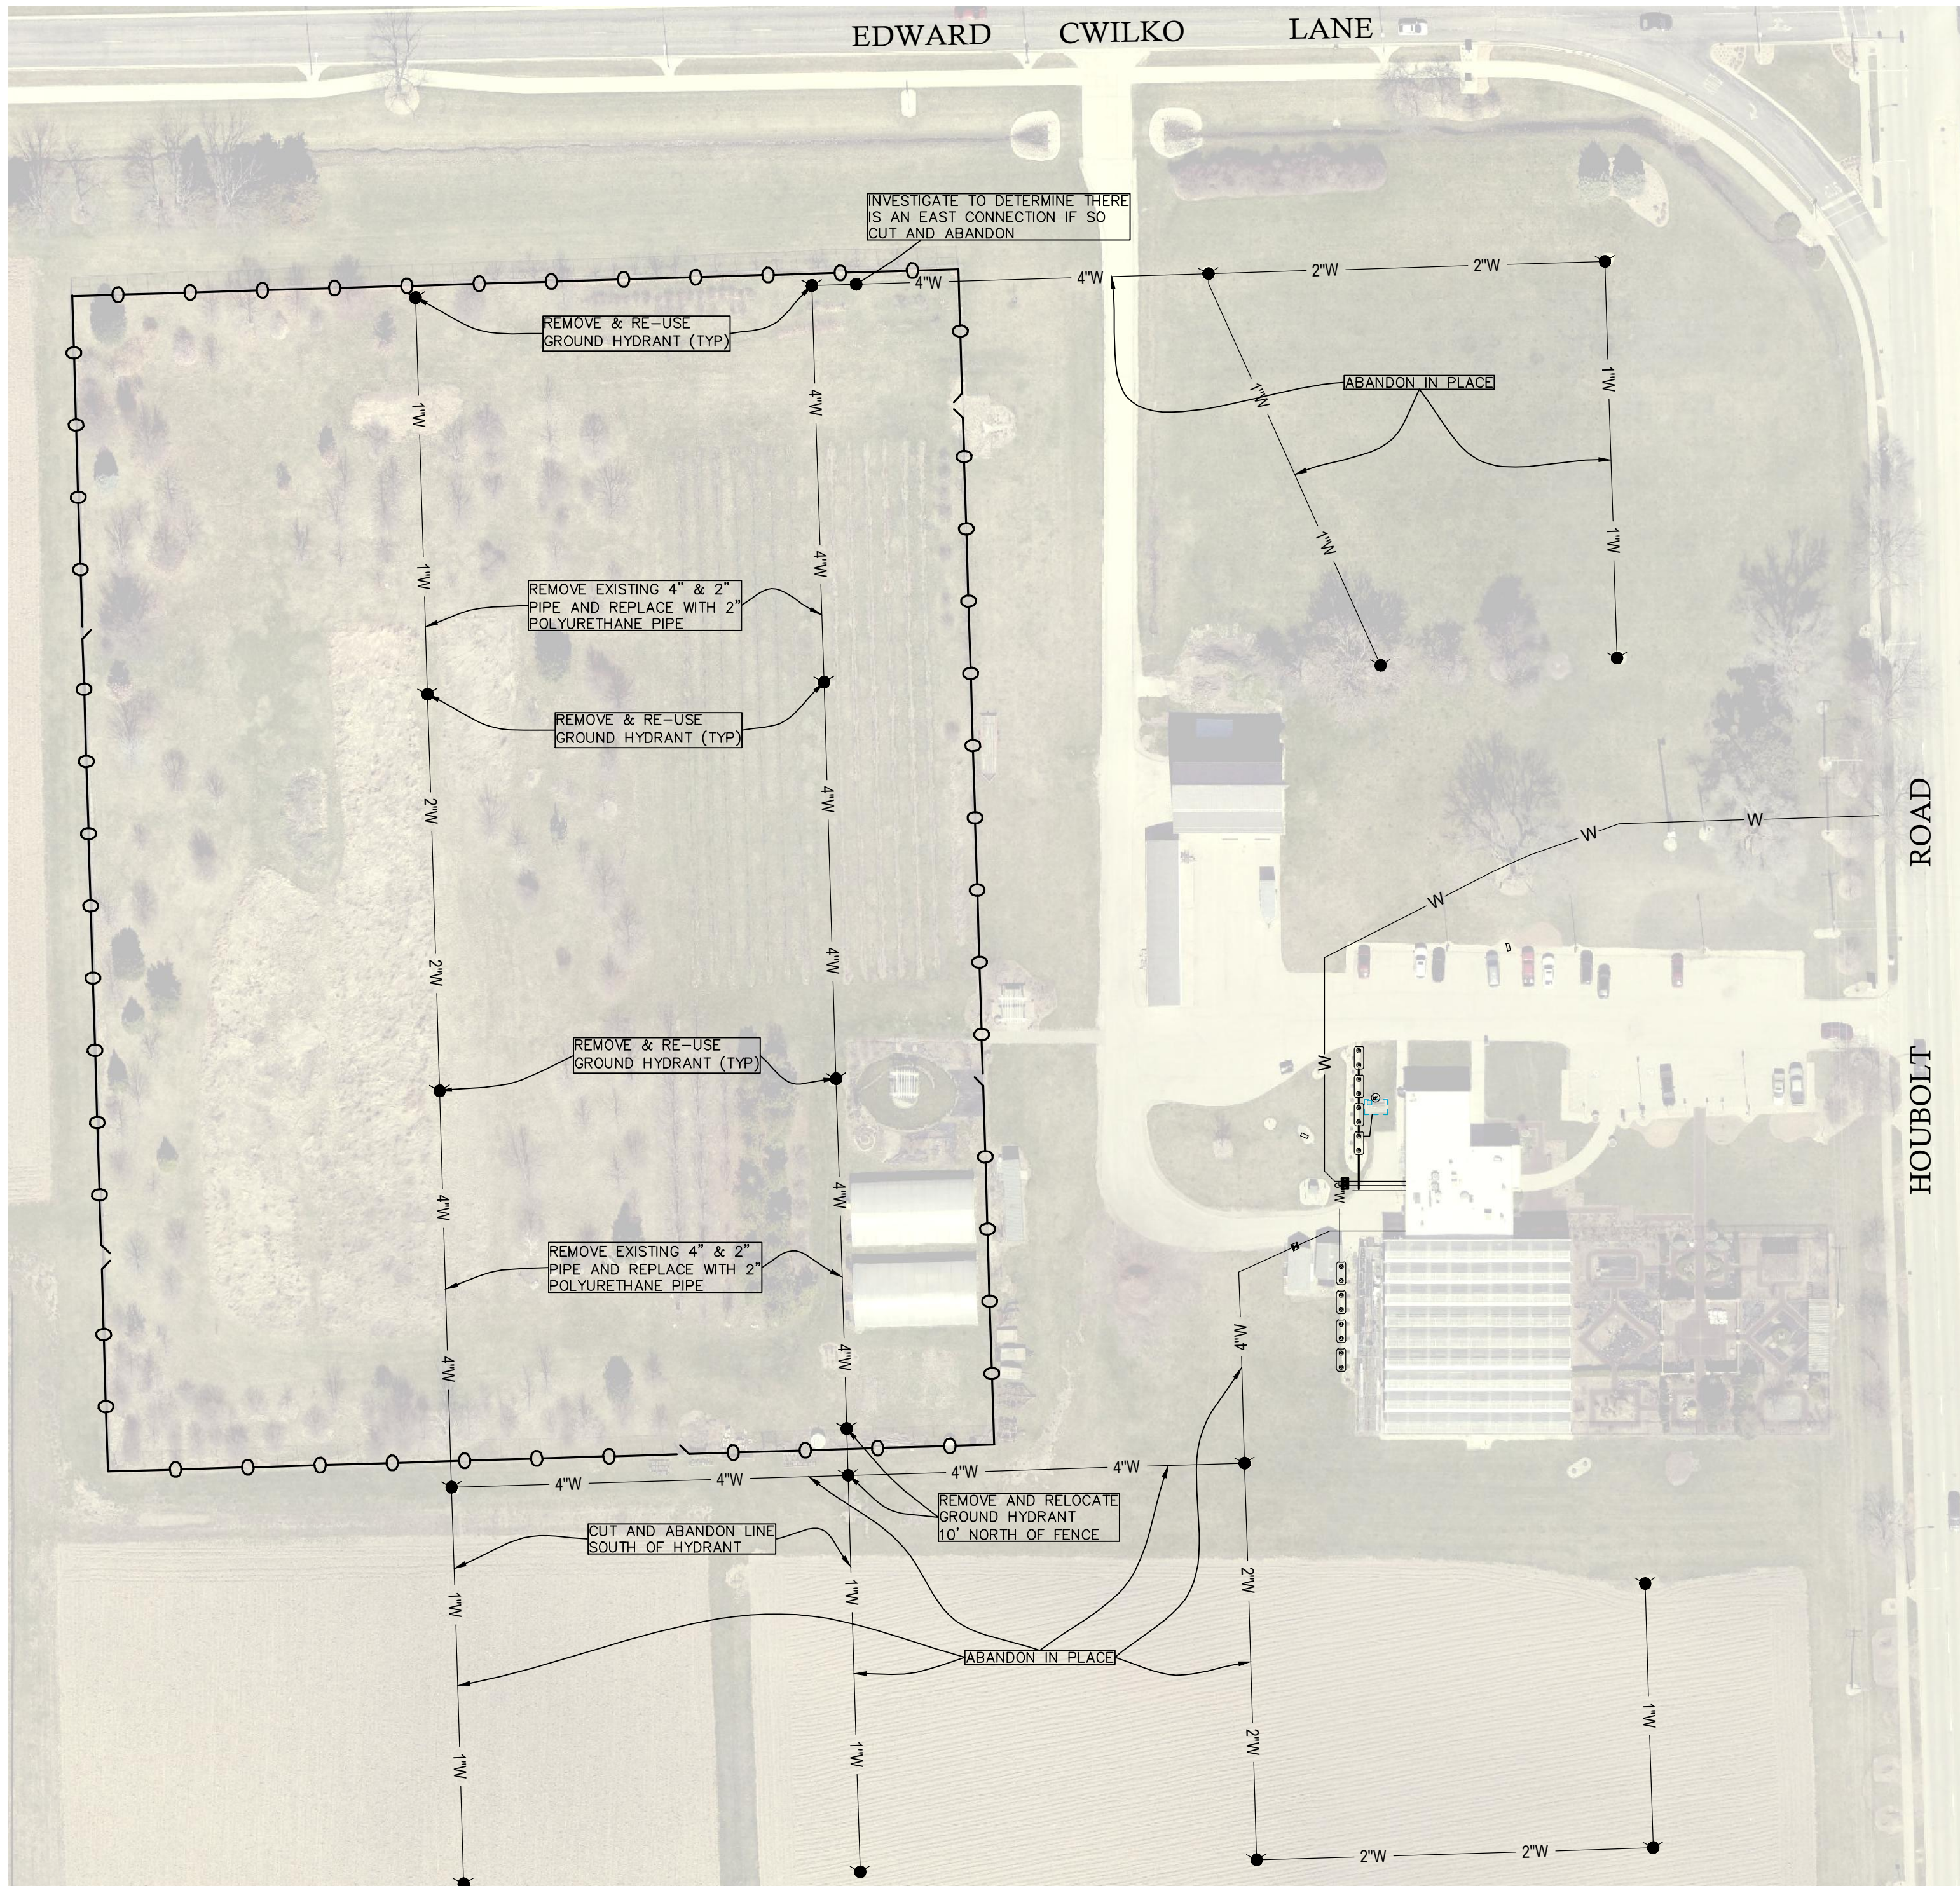

LEGEND

	FIRE HYDRANT
	PROPOSED WATER LINE
	EXISTING WATER LINE
	FENCE
	WATER TANK
	WATER VAULT

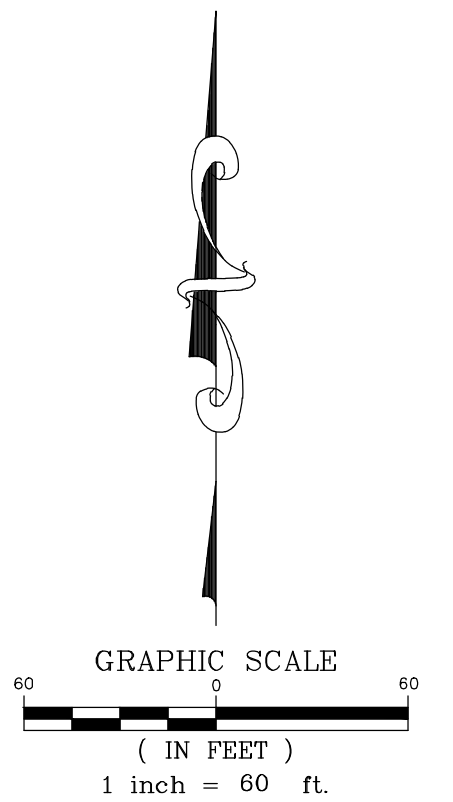

DATE PREPARED: 08/12/2024




SHEET 1 OF 2




Ruettiger, Tonelli & Associates, Inc. & TWiG Technologies
 Surveyors - Engineers - Planners - G.I.S. Consultants
 129 Capista Drive - Shorewood, Illinois 60404
 Ph: (815) 744-6600 Website: www.ruettiger-tonelli.com

R.T. & A. Dwg. No.: 224-0958-E01

JJC GREENHOUSE IRRIGATION IMPROVEMENT EXHIBIT

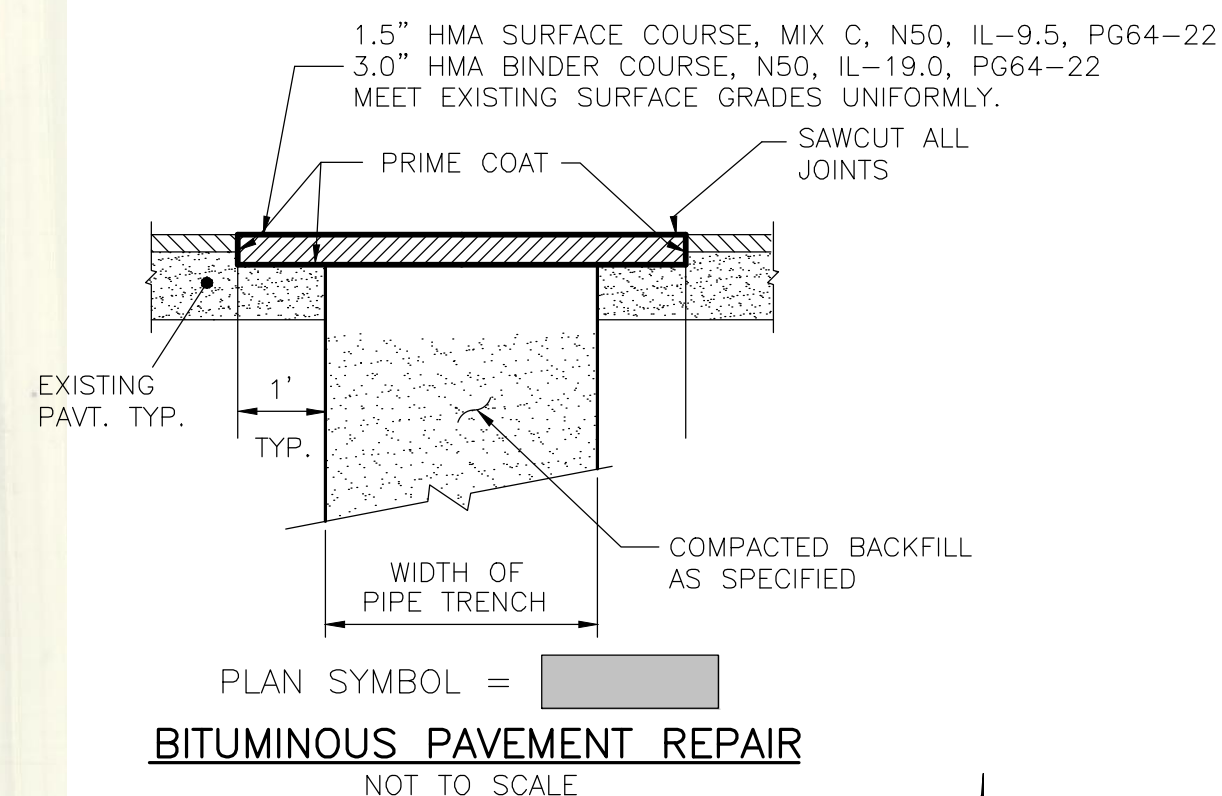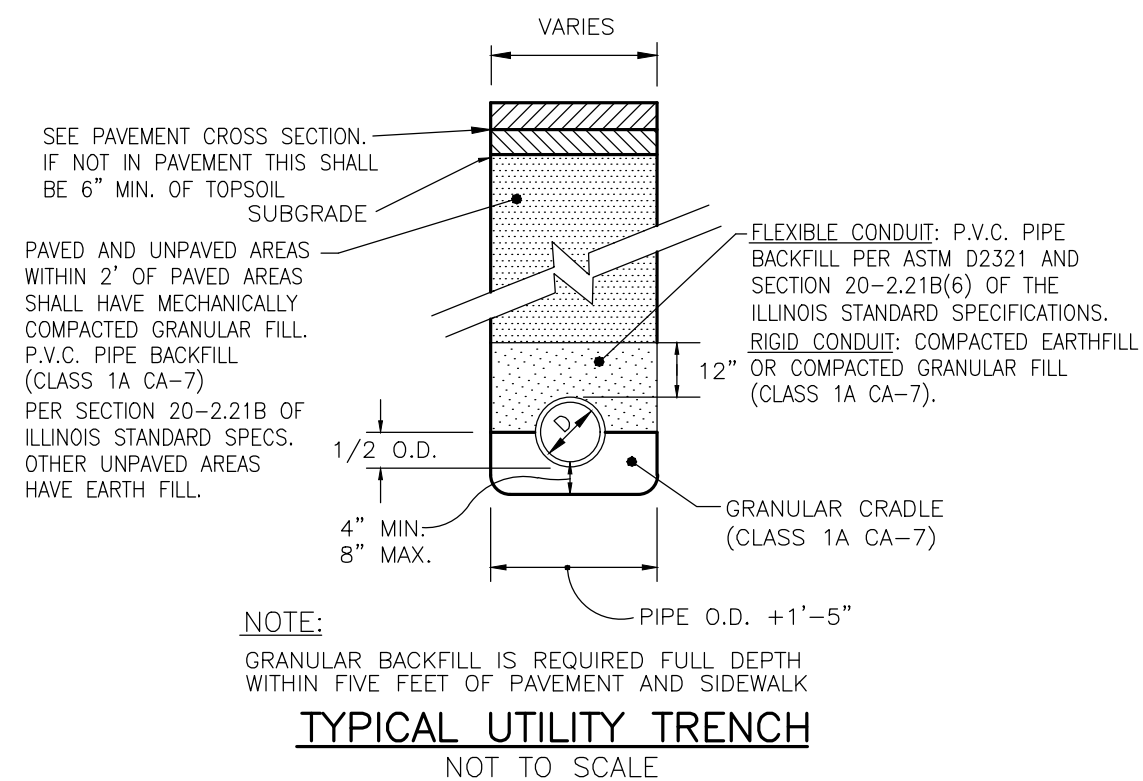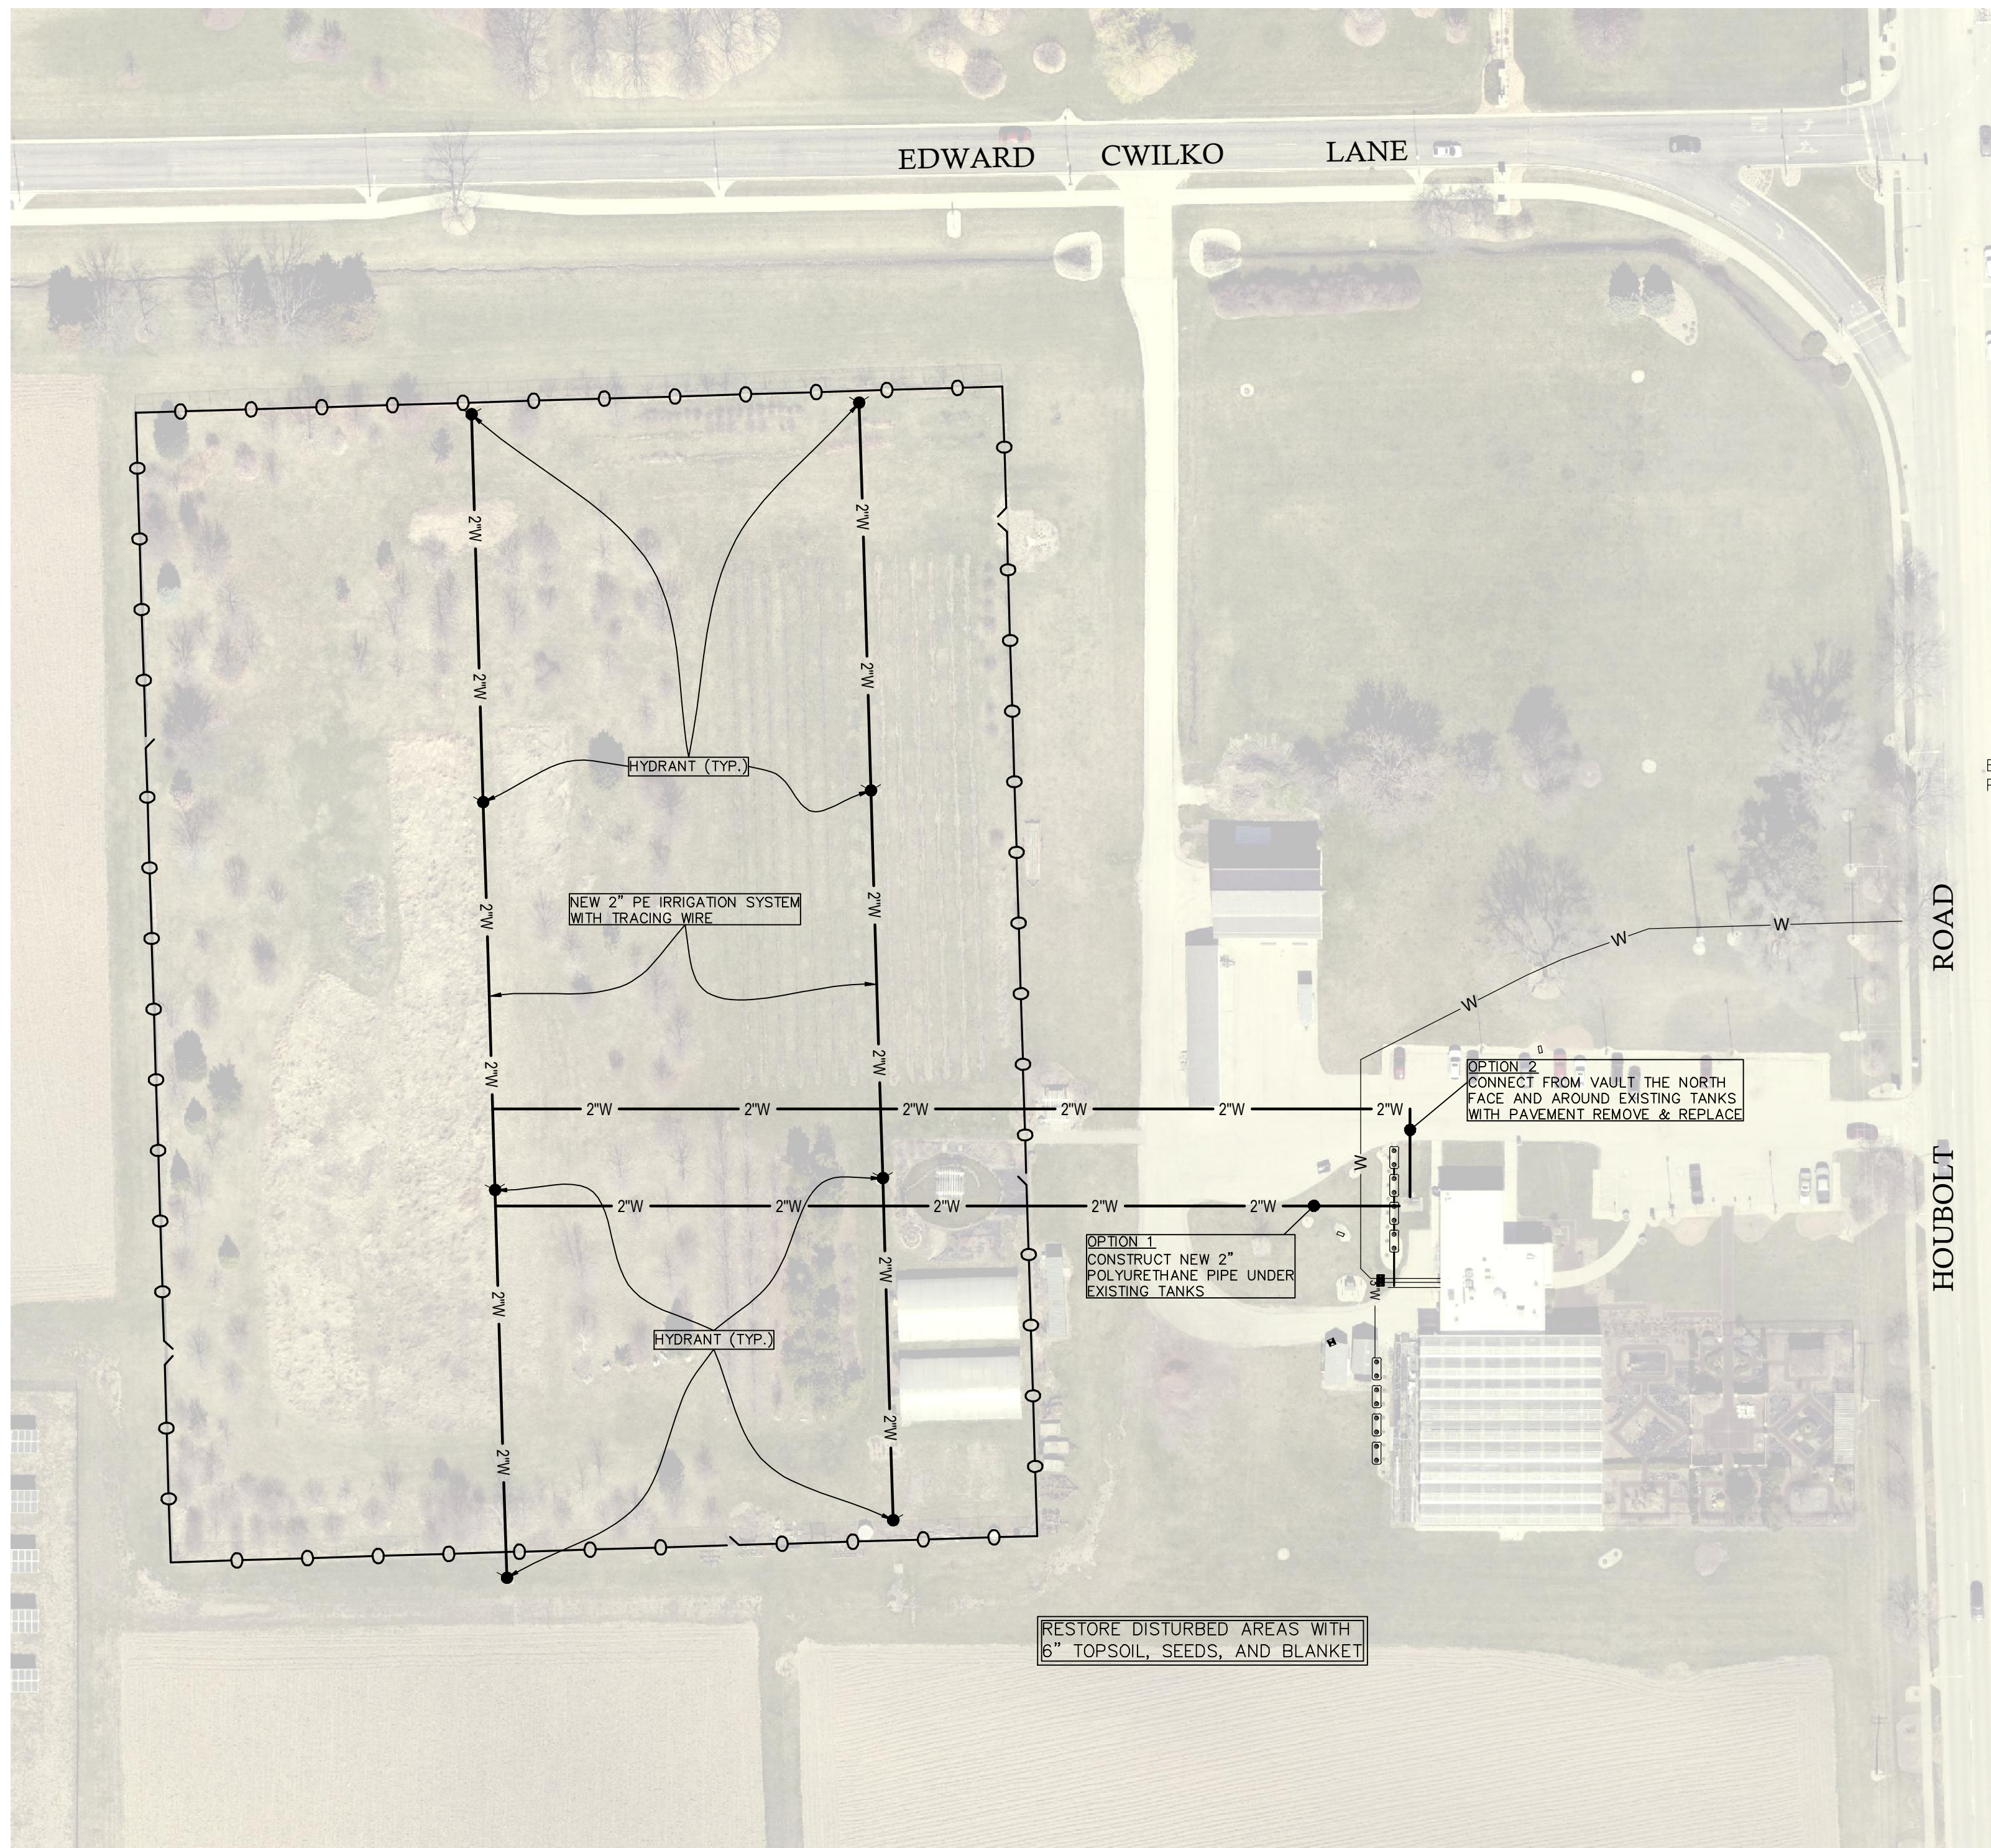

- LEGEND**
- FIRE HYDRANT
 - PROPOSED WATER LINE
 - EXISTING WATER LINE
 - FENCE
 - WATER TANK
 - WATER VAULT

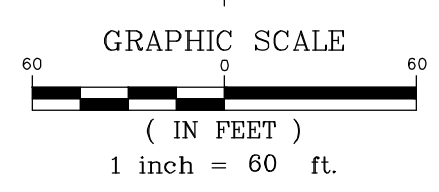

LATEST REVISION: 08/27/2024
DATE PREPARED: 08/12/2024

SHEET 2 OF 2

Ruettiger, Tonelli & Associates, Inc. & TWiG Technologies
Surveyors - Engineers - Planners - G.I.S. Consultants
129 Capista Drive - Shorewood, Illinois 60404
Ph: (815) 744-6600 Website: www.ruettiger-tonelli.com

R.T. & A. Dwg. No.: 224-0958-E01

N:\Tech\2024\0958E01 - JJC Irrigation Improvement Exhibit.dwg, Layout1 (2), 08/27/2024, 08:25:55, emakramandus